


+ Notes

This drawing has been prepared by LRA-Retinue (LRA-R) for the project titled below. It may not be used, modified, reproduced or relied upon by third parties.
Do not scale from this drawing, all dimensions are to be verified on site prior to construction. This drawing must be read in conjunction with all other relevant consultants' information. Any discrepancies or ambiguities must be reported immediately to LRA-R for clarification before proceeding.

All works are to be carried out in accordance with current British Standards, Building Regulations, relevant Codes of Practice and Construction (Design and Management) documentation.

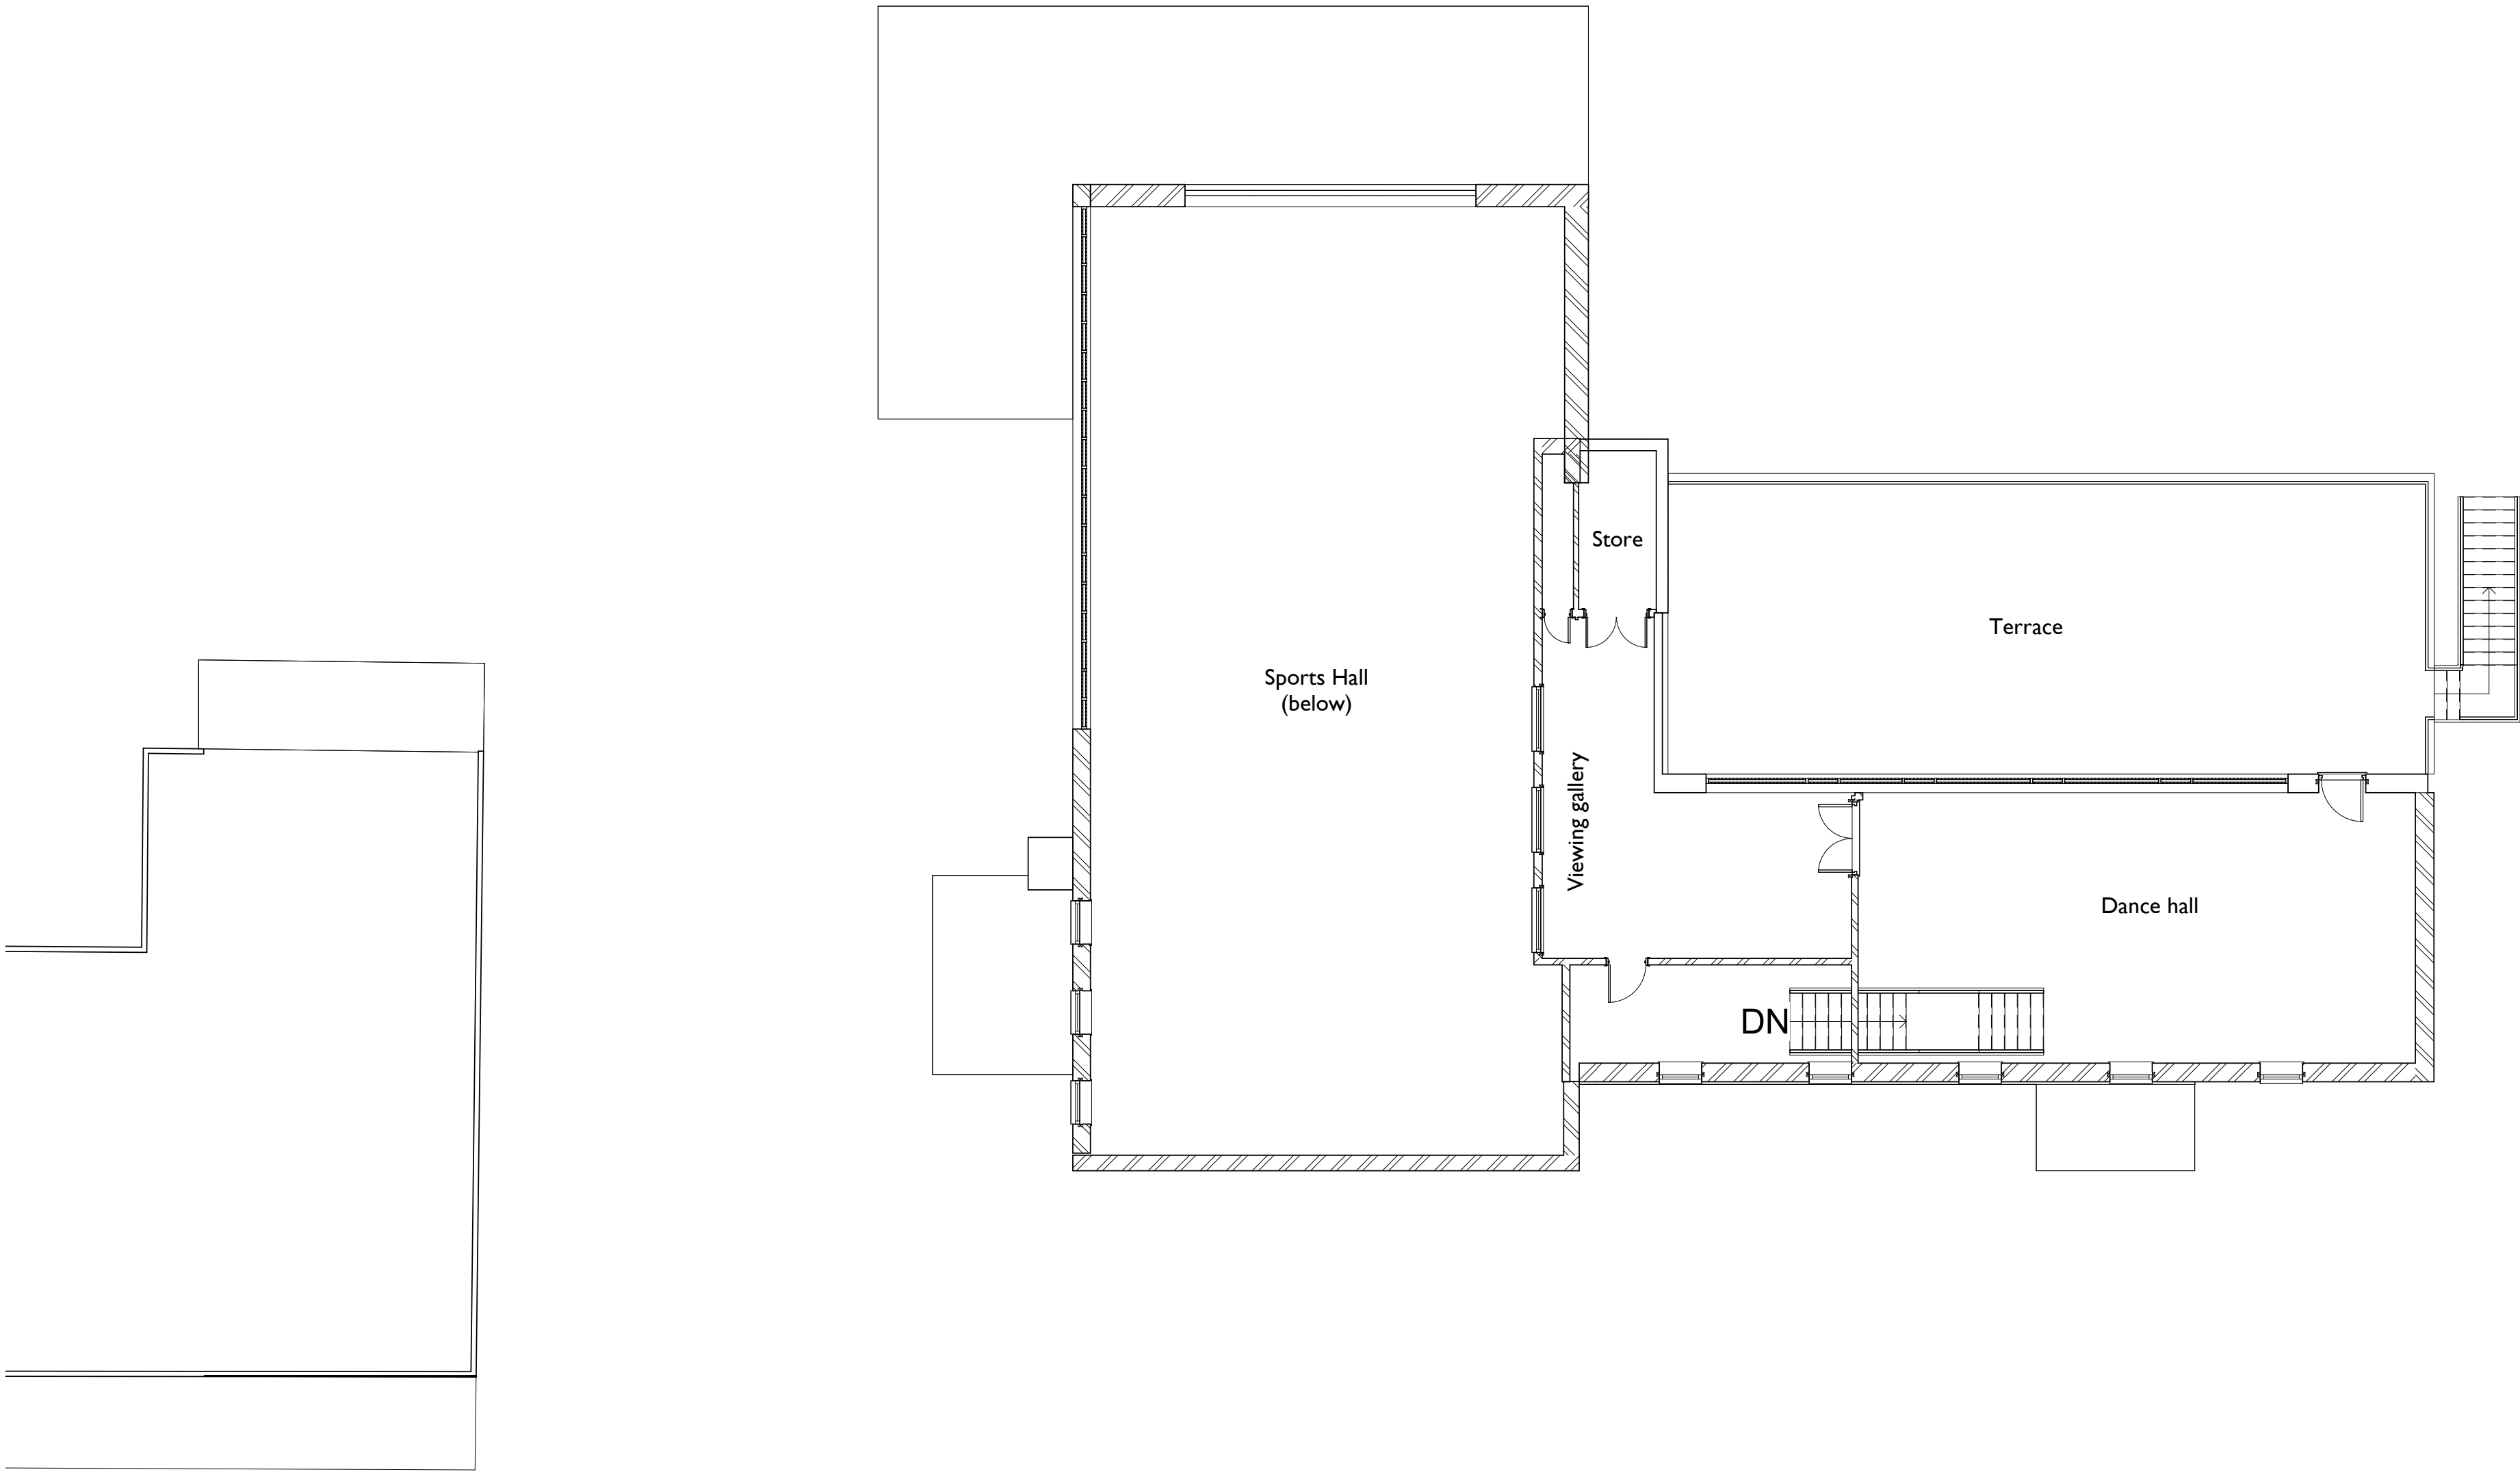

1 Level 1 Existing
1 : 100



LRA -RETINUE
architecture and development

LRA-R Brighton : 28 Windmillhouse Road, Brighton, East Sussex, BN1 3AL, UK
T: +44 (0)1273 660 990 - enquiries@lra-r.co.uk
LRA-Retinue Ltd registered in England and Wales: 123533716





Client
YIF The JOFF Youth Hub

Project
The JOFF, Roderick Avenue, Peacehaven, BN10 8BL

Address
PLANNING

Existing First Floor Plan

Scale at A1 | 1 : 100 | Drawn | VJA

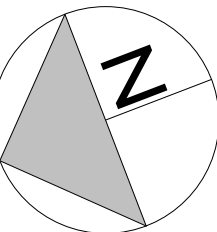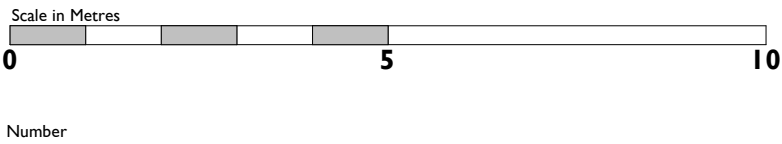

Rev | Date | Drawn | Description

REVISIONS

Revision |

Copyright of this drawing and contents remains with LRA-Retinue. Do not scale from drawing. The construction and all sub-constructs have to verify dimensions on site prior to the commencement of any works. Any discrepancies are to be reported to the Architect. Issued for Client's use only. For design and construction. It must not comply with the current Building Regulations. The materials are to be used in accordance with the current Building Regulations and the current Codes of Practice and British Standards is required.