


W-07 North-West elevation EXISTING 1:50

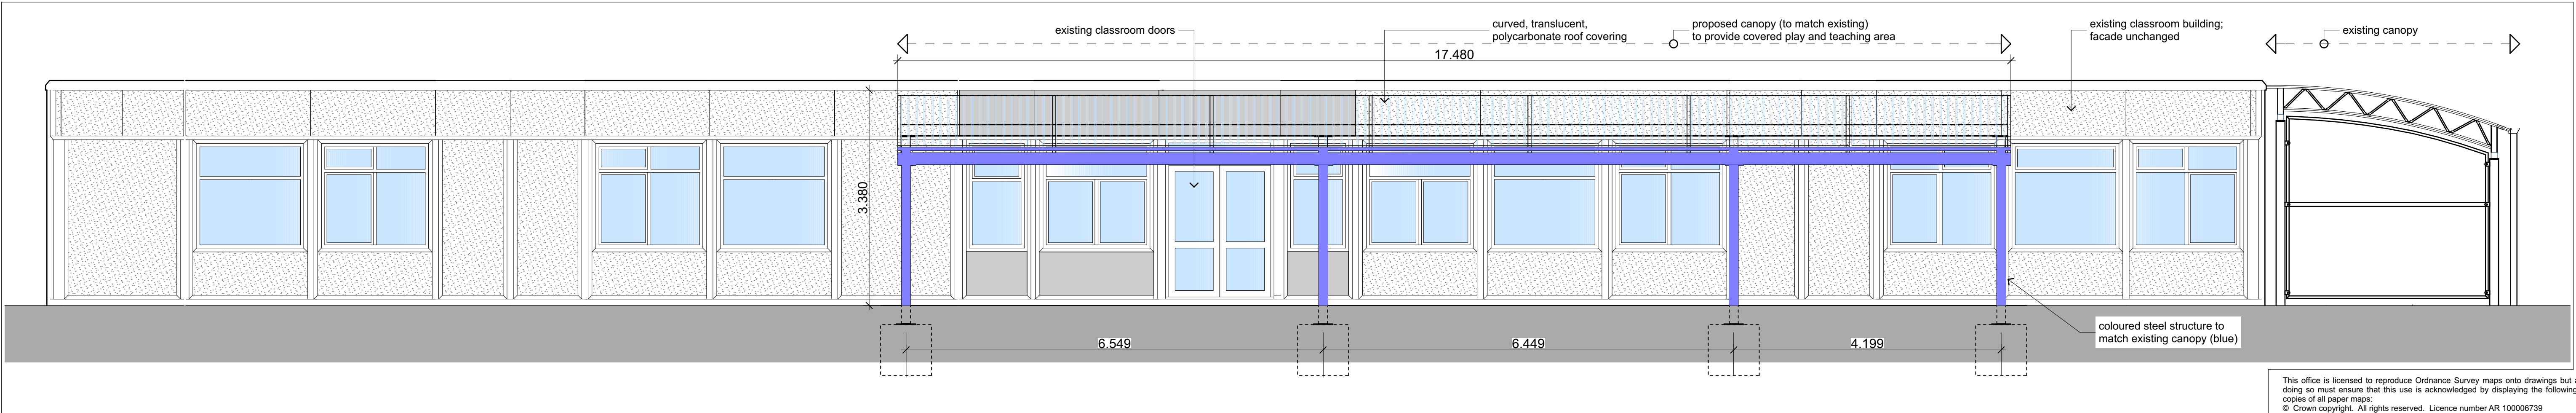

W-07 North-West elevation PROPOSED 1:50

This office is licensed to reproduce Ordnance Survey maps onto drawings but anyone doing so must ensure that this use is acknowledged by displaying the following on all copies of all paper maps:
© Crown copyright. All rights reserved. Licence number AR 100006739


NOTES

This drawing is Copyright and shall not be produced nor used for any other purpose without the written permission of the Architects.


Do not scale this drawing.

The Contractor is responsible for checking all dimensions on site.
Report any discrepancies, errors or omissions to the Architects immediately.


The Contractor shall ensure that all goods, materials and workmanship conform with current British Agrement Certificates, British Standards and Building Regulations, and ensure that all works are executed in full compliance with all current Codes of Practice and Regulations in respect of Health & Safety.

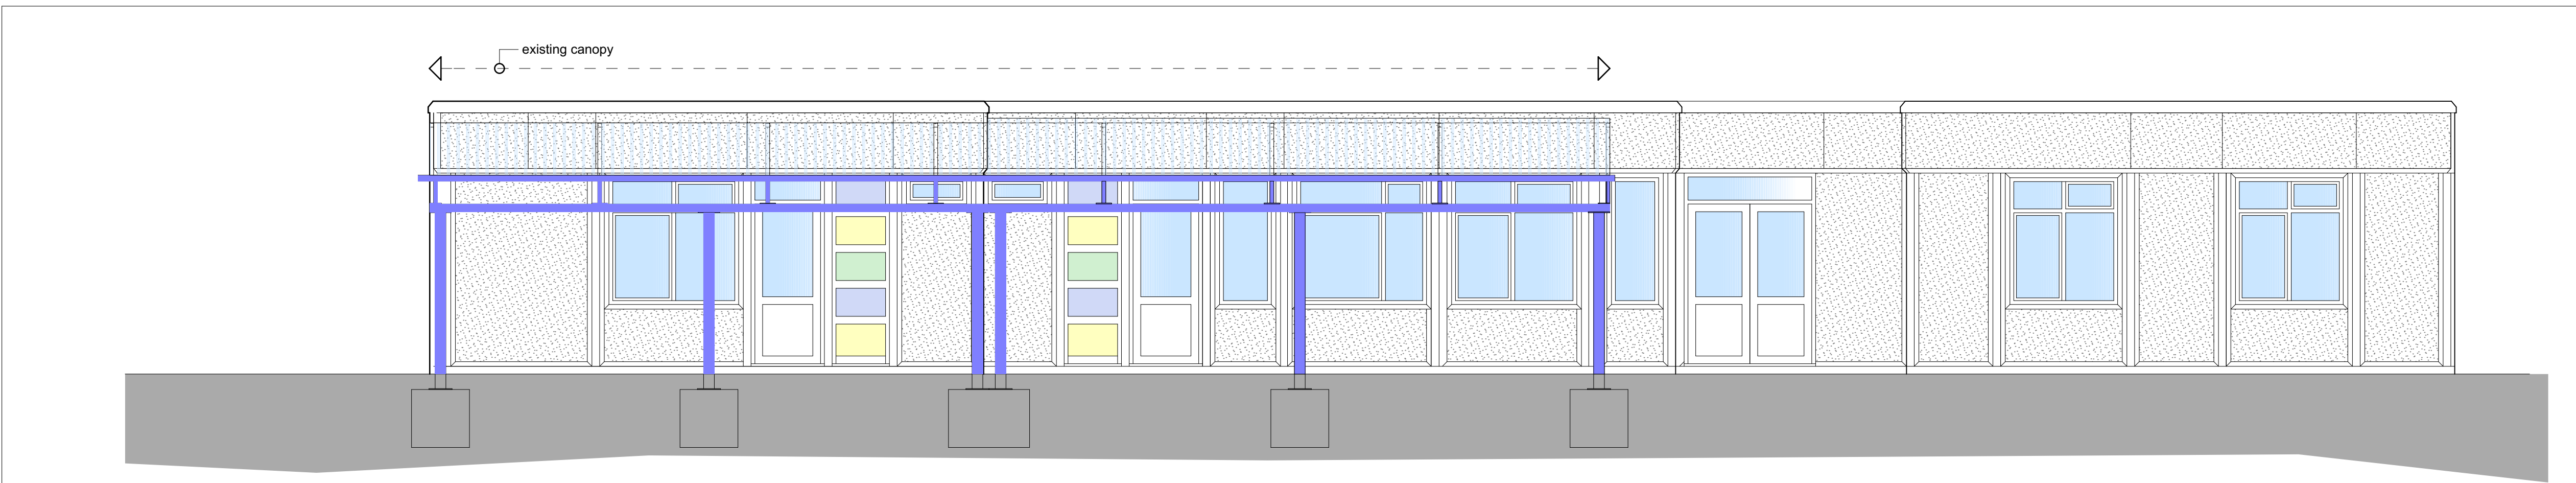

W-09 South-West elevation EXISTING 1:50

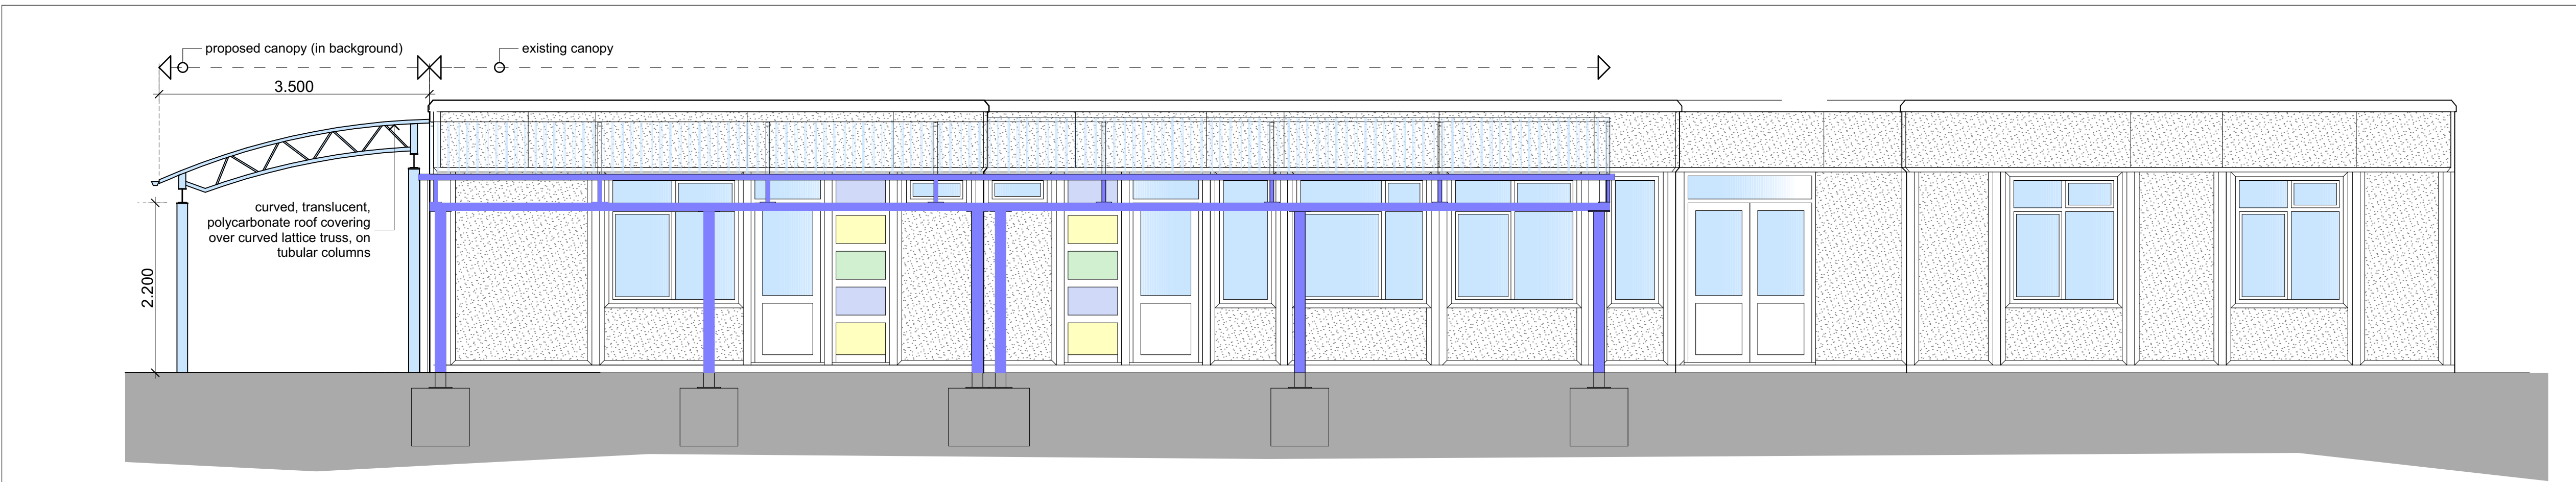

W-09 South-West elevation PROPOSED 1:50

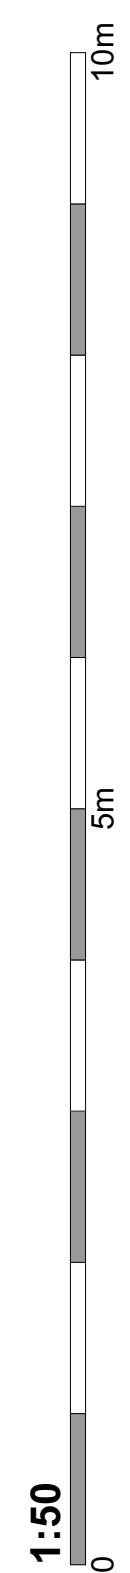

REV	DATE	DESCRIPTION

MACKELLAR SCHWERDT architects

The Old Library
Albion Street, Lewes, East Sussex BN7 2ND
email: info@mackellarschwerdt.co.uk
tel: 01273 480608

STATUS: FOR PLANNING

CLIENT: East Sussex County Council

PROJECT NAME: External Canopy and Internal Alterations

LOCATION: Willingdon Primary School

DRAWN BY: RW/ PB

CHECKED BY: SG

SCALE: 1:50

SHEET SIZE: A1

DATE: October 2015

DRAWING TITLE: ELEVATIONS - EXISTING and PROPOSED

DRAWINGS: North-West elevation EXISTING, North-West elevation PROPOSED, South-West elevation EXISTING, South-West elevation PROPOSED

DRAWING NUMBER:

8853 / 005