




**NOTES**  
 1. All dimensions in metres unless otherwise stated.

**KEY**

- Mix A (Standard amenity grass seed mix)
- Mix D (Arable)
- Mix B (Species rich neutral grassland)
- Mix B (Open grassland suitable for badger foraging)
- Mix C (Marsh, wet grassland and fen)
- Mix D (Improved grassland)
- 75mm deep composted bark mulch
- Site of Special Scientific Interest (SSSI)
- Site of Nature Conservation Importance (SNCI)
- Ditch
- Watercourse
- Pond
- Public Footpath
- Byway
- Railway
- Existing trees to be retained
- Finished ground with planting pits but outside the specified area to be retained
- Working near to site plant and other machinery
- Working on slopes steeper than 1:3
- Working near to site plant and other machinery
- MAINTENANCE / CLEANING
- Same as for construction
- DECOMMISSIONING / DEMOLITION
- Same as for construction

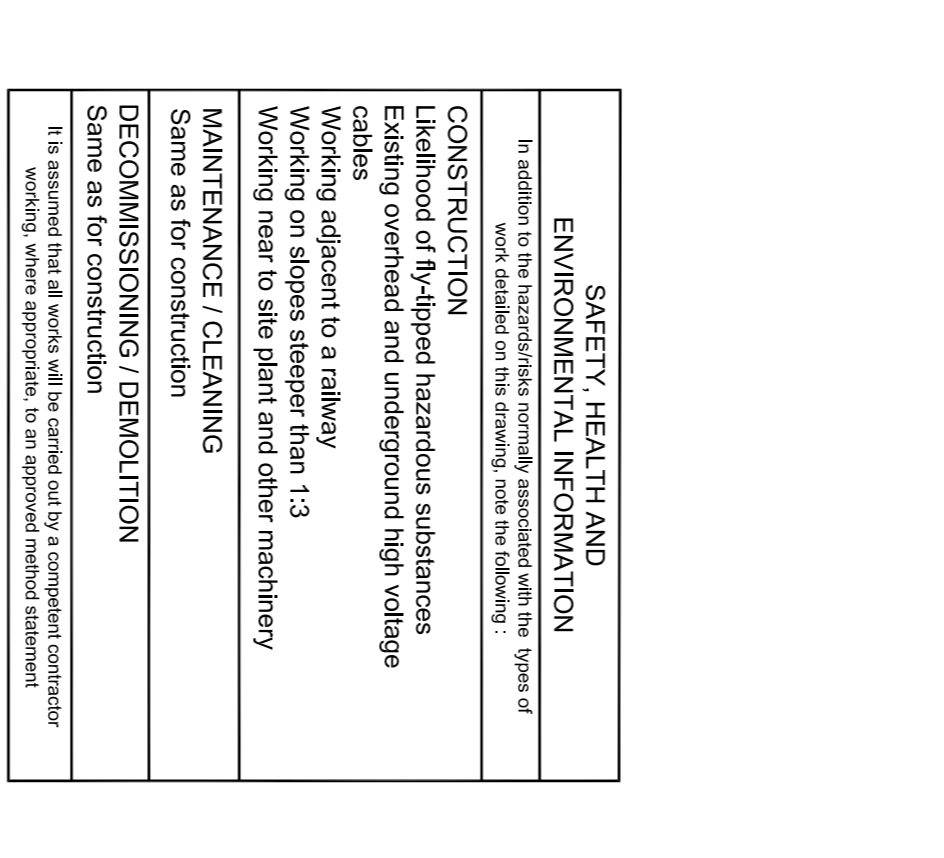

**JACOBS**  
 Simpson House, 6 Champ Court Road, Gosport, Surrey, GU9 6BE  
 Tel: +44(0)208 666 8212 Fax: +44(0)208 881 2459  
 www.jacobs.com

**HOCHTIEF TRaylor**  
 Infrastructure

**BEXHILL TO HASTINGS LINK ROAD**

**SEEDING SHEET 9 OF 13**

**ISSUE FOR REVIEW**

Scale: 1:1000 @ A1  
 Jacobs No: B1297000  
 Client no: B1297000

Drawing number: **B1297000-PH2/3000.01a/0039**  
 Rev: **R2**

Reproduction from the Ordnance Survey Map with the permission of the controller of Her Majesty's Stationery Office Crown Copyright Reserved Licence No. AL 100017326

FOR CONTINUATION, SEE DRAWING NO. 0008

FOR CONTINUATION, SEE DRAWING NO. 0010

Rev	Rev. Date	Purpose of revision	Drawn	Checked	Rev'd	Apprv'd
R2	01/01/2013	PLANTING SEEDING REMOVED	EH	AS	AS	AB
RI	13/12/2012	CHANGES TO SEED MIXES	AS	ES	ES	AB
RI	15/10/2012	INITIAL ISSUE	RM	ES	AS	AB