


- NOTES**
- All dimensions in metres unless otherwise stated
 - The fencing and noise barriers lay-out shown is due for revision. The planting lay-out shown matches the position of the noise barriers as constructed on site..
- KEY**
- Semi-mature or multi-stem tree
 - Container grown tree or large shrub species planted without specified clear stem
 - Planting plot boundary
 - Self-clinging climbing plants to grow on noise barrier, roadside/trackside only. Species and quantities shown on planting drawing B1297000-PH2/3000.01a/0002.
 - 1.2m high timber post and wire fence with badger proofing (HCD/H13 + H46).
 - 1.8m high absorptive noise barrier
 - 1.8m high reflective Noise Barrier
 - Timber post and four rail fence (HCD/H3)

FOR CONTINUATION, SEE DRAWING NO. 0016

FOR CONTINUATION, SEE DRAWING NO. 0016

Note: The planting schedule for this drawing is on drawing B1297000-PH2/3000.01a/0017


SAFETY, HEALTH AND ENVIRONMENTAL INFORMATION	
In addition to the hazards/risks normally associated with the types of work detailed on this drawing, note the following:	
CONSTRUCTION Likelihood of fly-tipped hazardous substances Existing overhead and underground high voltage cables Working near overhead power lines at dormouse crossing point Working adjacent to a railway Working on slopes steeper than 1:3 Working near to site plant and other machinery	
MAINTENANCE / CLEANING Same as for construction	
DECOMMISSIONING / DEMOLITION Same as for construction	
It is assumed that all works will be carried out by a competent contractor working, where appropriate, to an approved method statement	

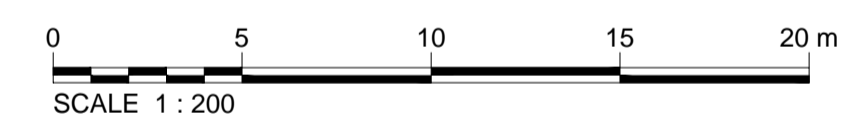

Rev	Rev. Date	Purpose of revision	Drawn	Checked	Rev'd	Appr'd
C3	04/11/2015	Planting revs to match scheme changes	AS	RM	RM	PDF
C2	11/08/2015	Plant Schedule Updated to Match Changes	CC	AS	TD	JP
C1	02/03/2015	Rev. to match minor scheme layout changes	AS	RM	AB	JP
C0	26/07/2013	ISSUE FOR CONSTRUCTION	AS	RM	RM	AB

JACOBS

Simpson House, 6 Cherry Orchard Road, Croydon, Surrey, CR9 6BE
 Tel: +44(0)208 686 8212 Fax: +44(0) 208 681 2499
 www.jacobs.com

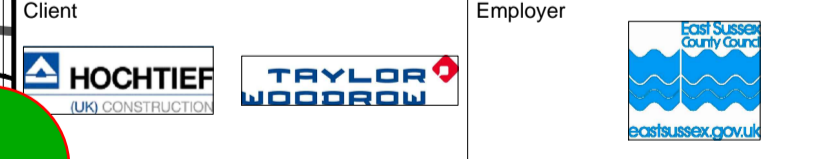

BEXHILL TO HASTINGS LINK ROAD

PLANTING BELLE HILL SHEET 1 OF 3

Drawing status: **FOR CONSTRUCTION**

Scale: 1:200 @ A1 DO NOT SCALE
 Jacobs No. B1297000
 Client no. B1297000-01a/0015

Drawing number: **B1297000-PH2/3000.01a/0015** Rev **C3**

Reproduction from the Ordnance Survey Map with the permission of the controller of Her Majesty's stationery office Crown copyright reserved Licence No. AL 100017326