



NOTES:
Do not scale the drawing
This drawing is copyright. No other use or reproduction is allowed without the consent of Adams Johns Kennard Ltd. Where, however, a local authority, acting in accordance with the provisions of the Building Act 1984, requires a drawing for the purpose of determining the extent of the proposed works, the drawing may be so copied and issued and the identity of the author, Adams Johns Kennard, need not be clearly shown.


REVISIONS.

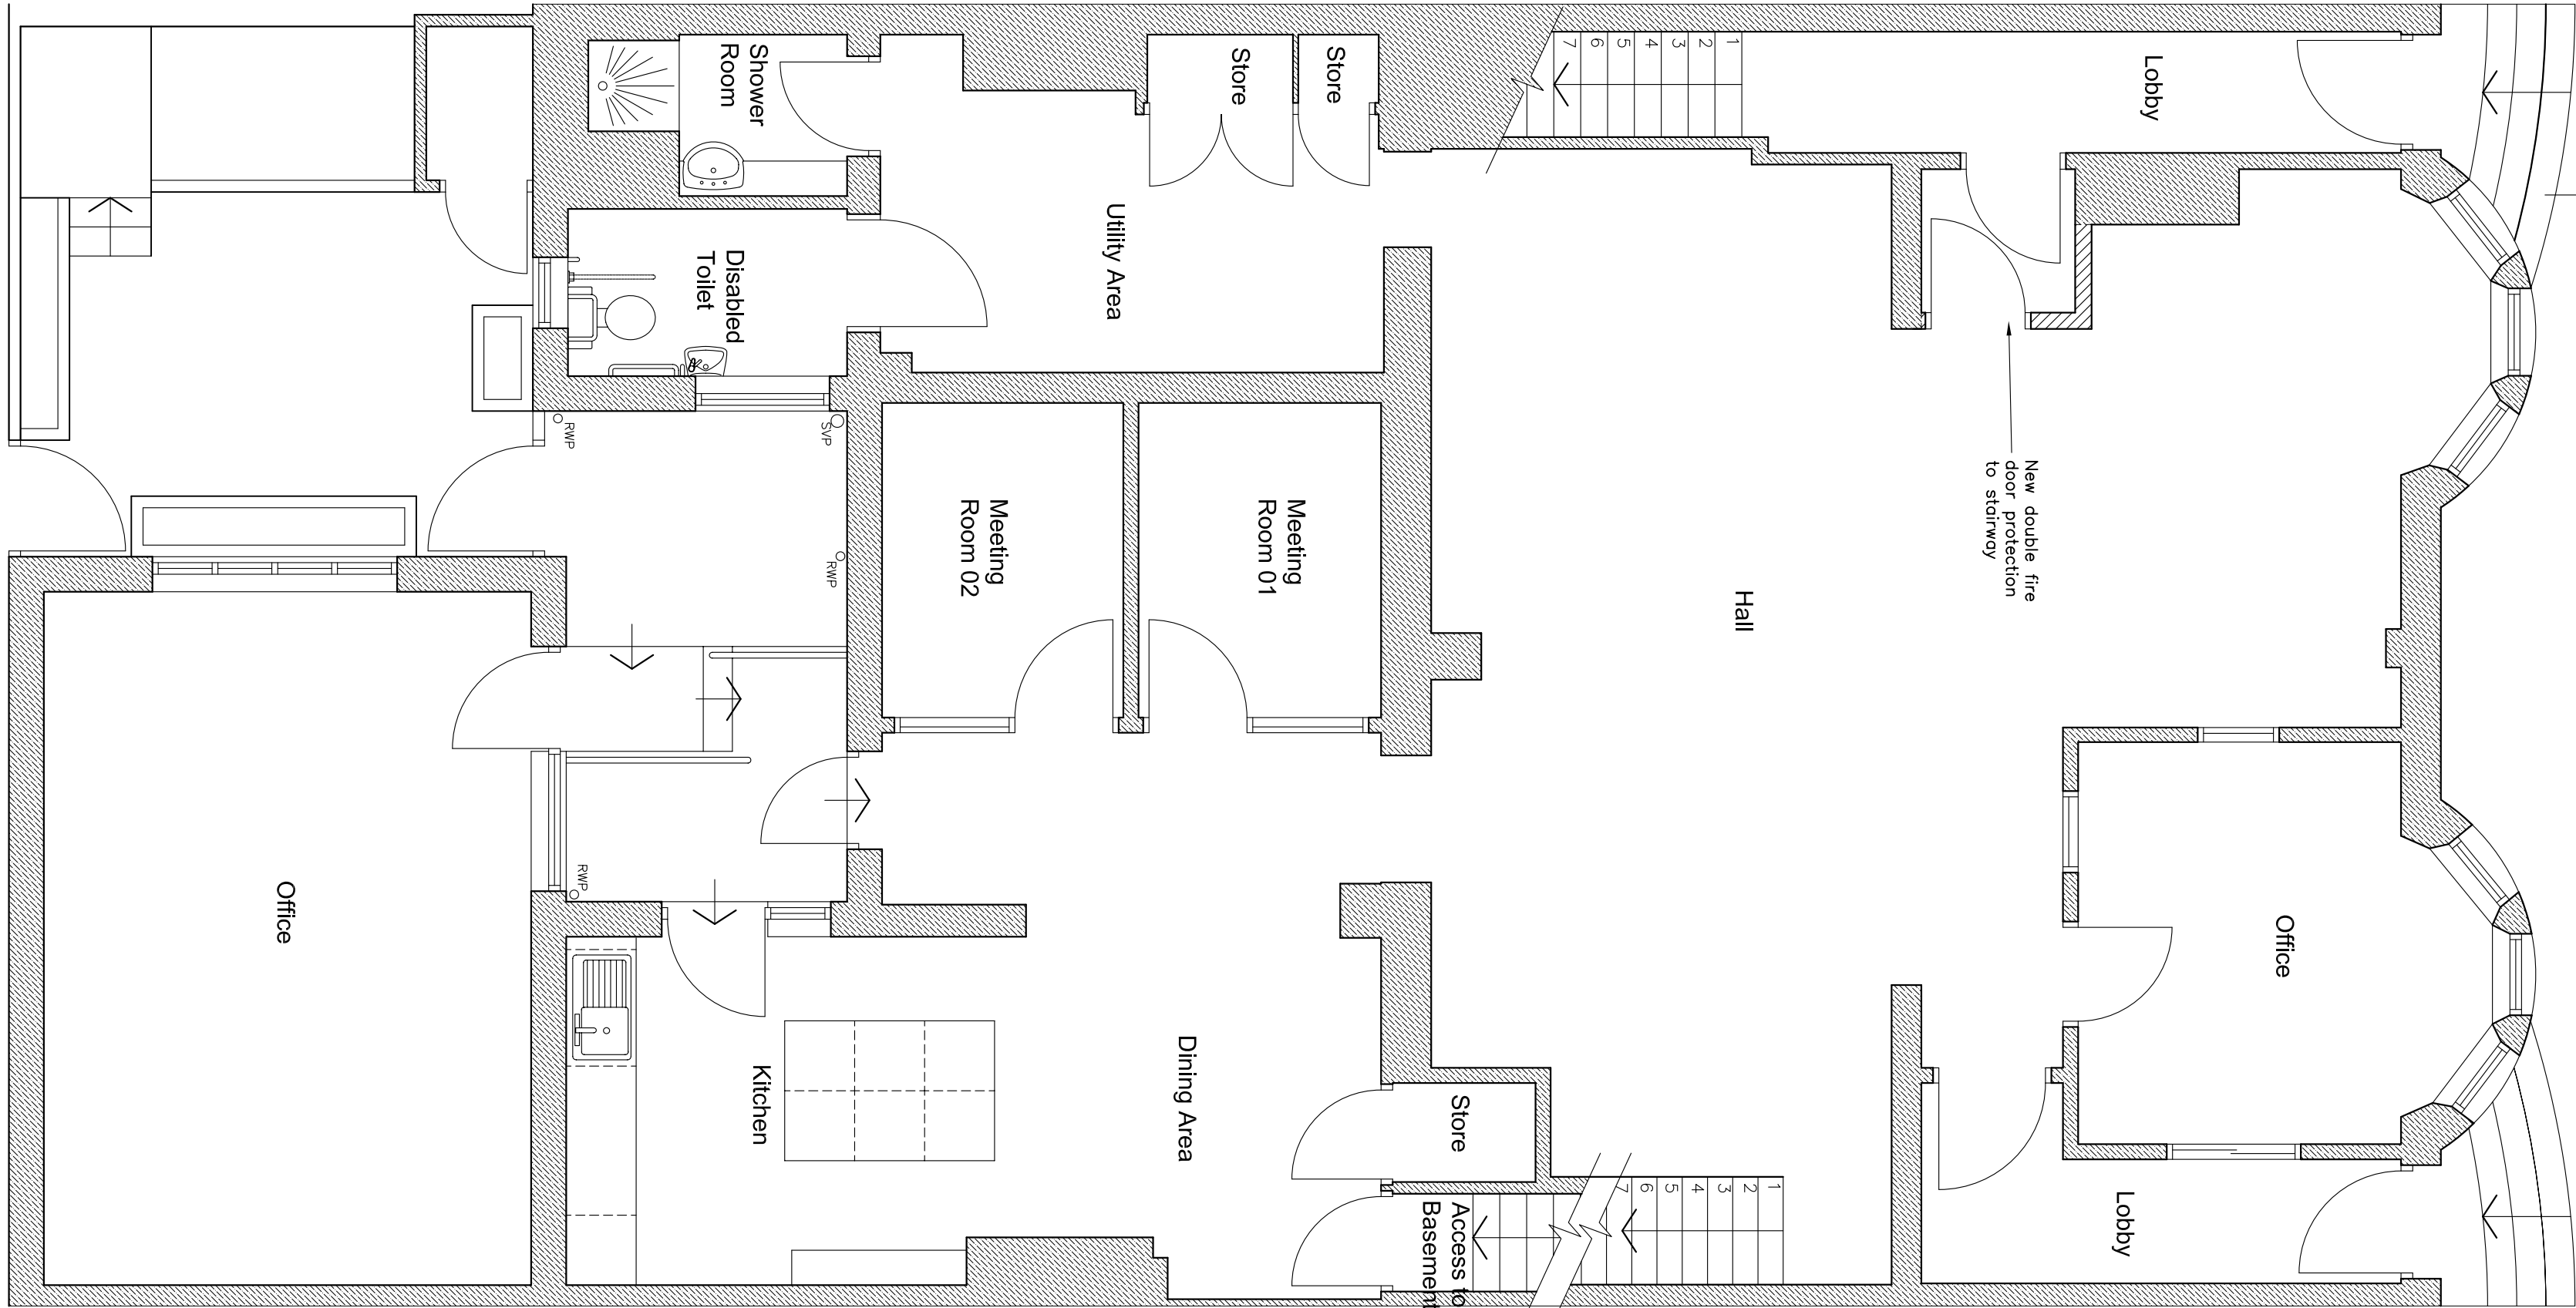

Proposed Ground Floor Plan

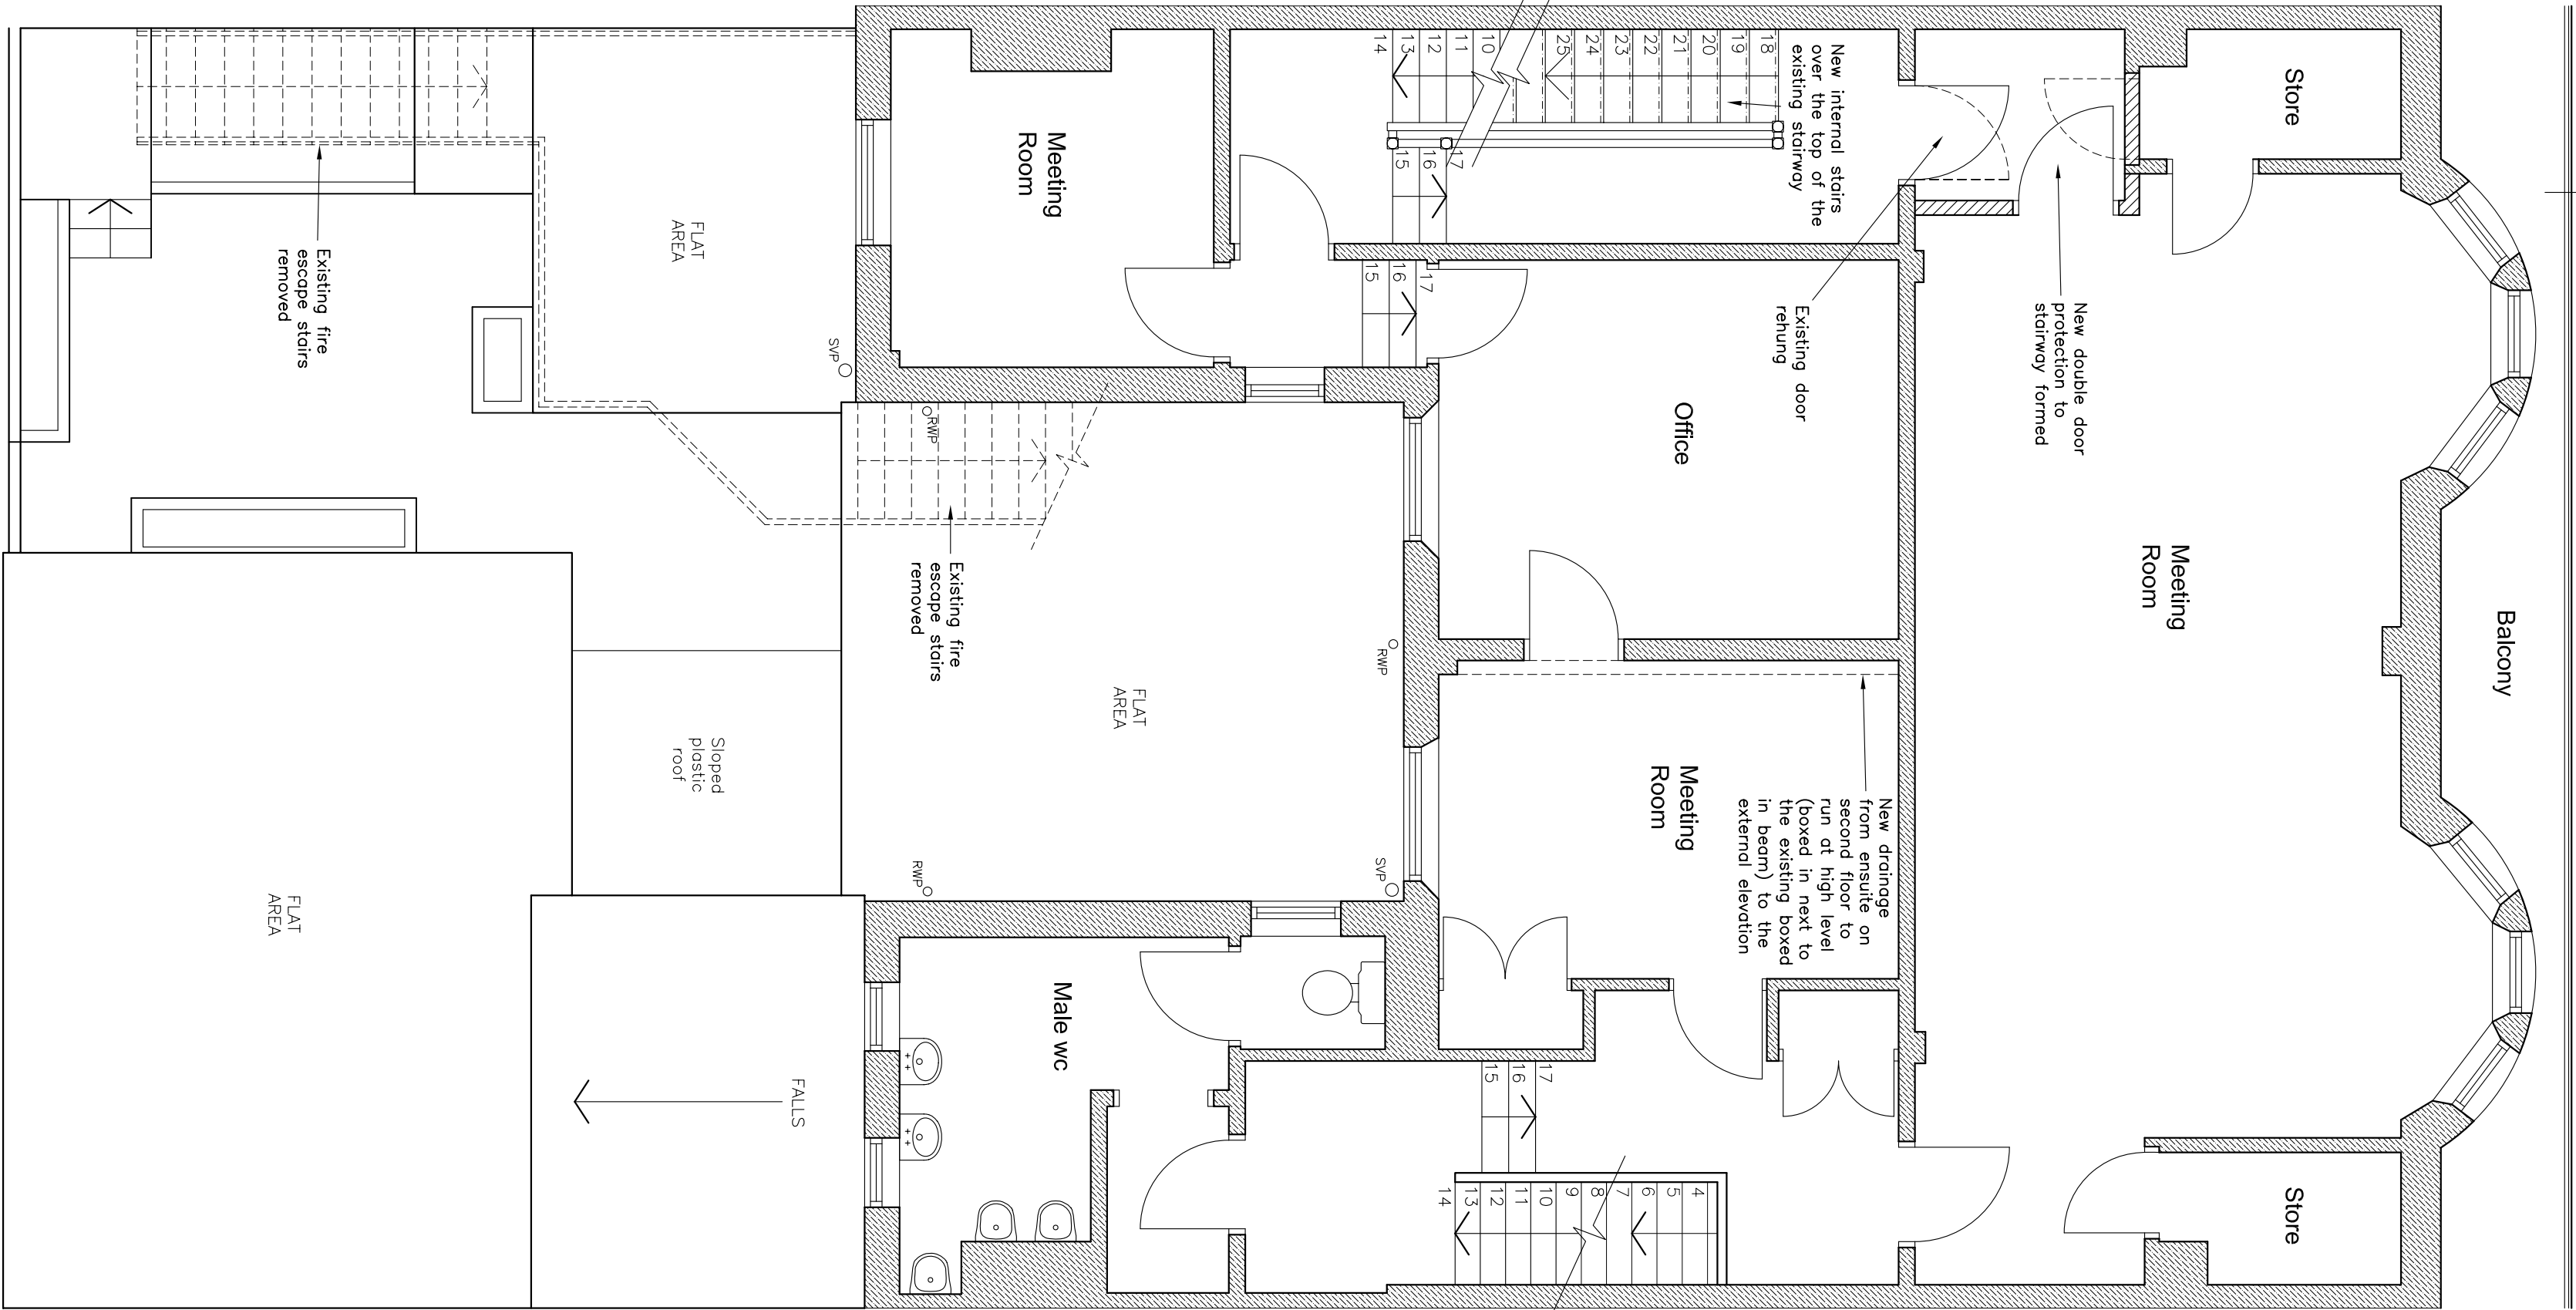

Proposed First Floor Plan

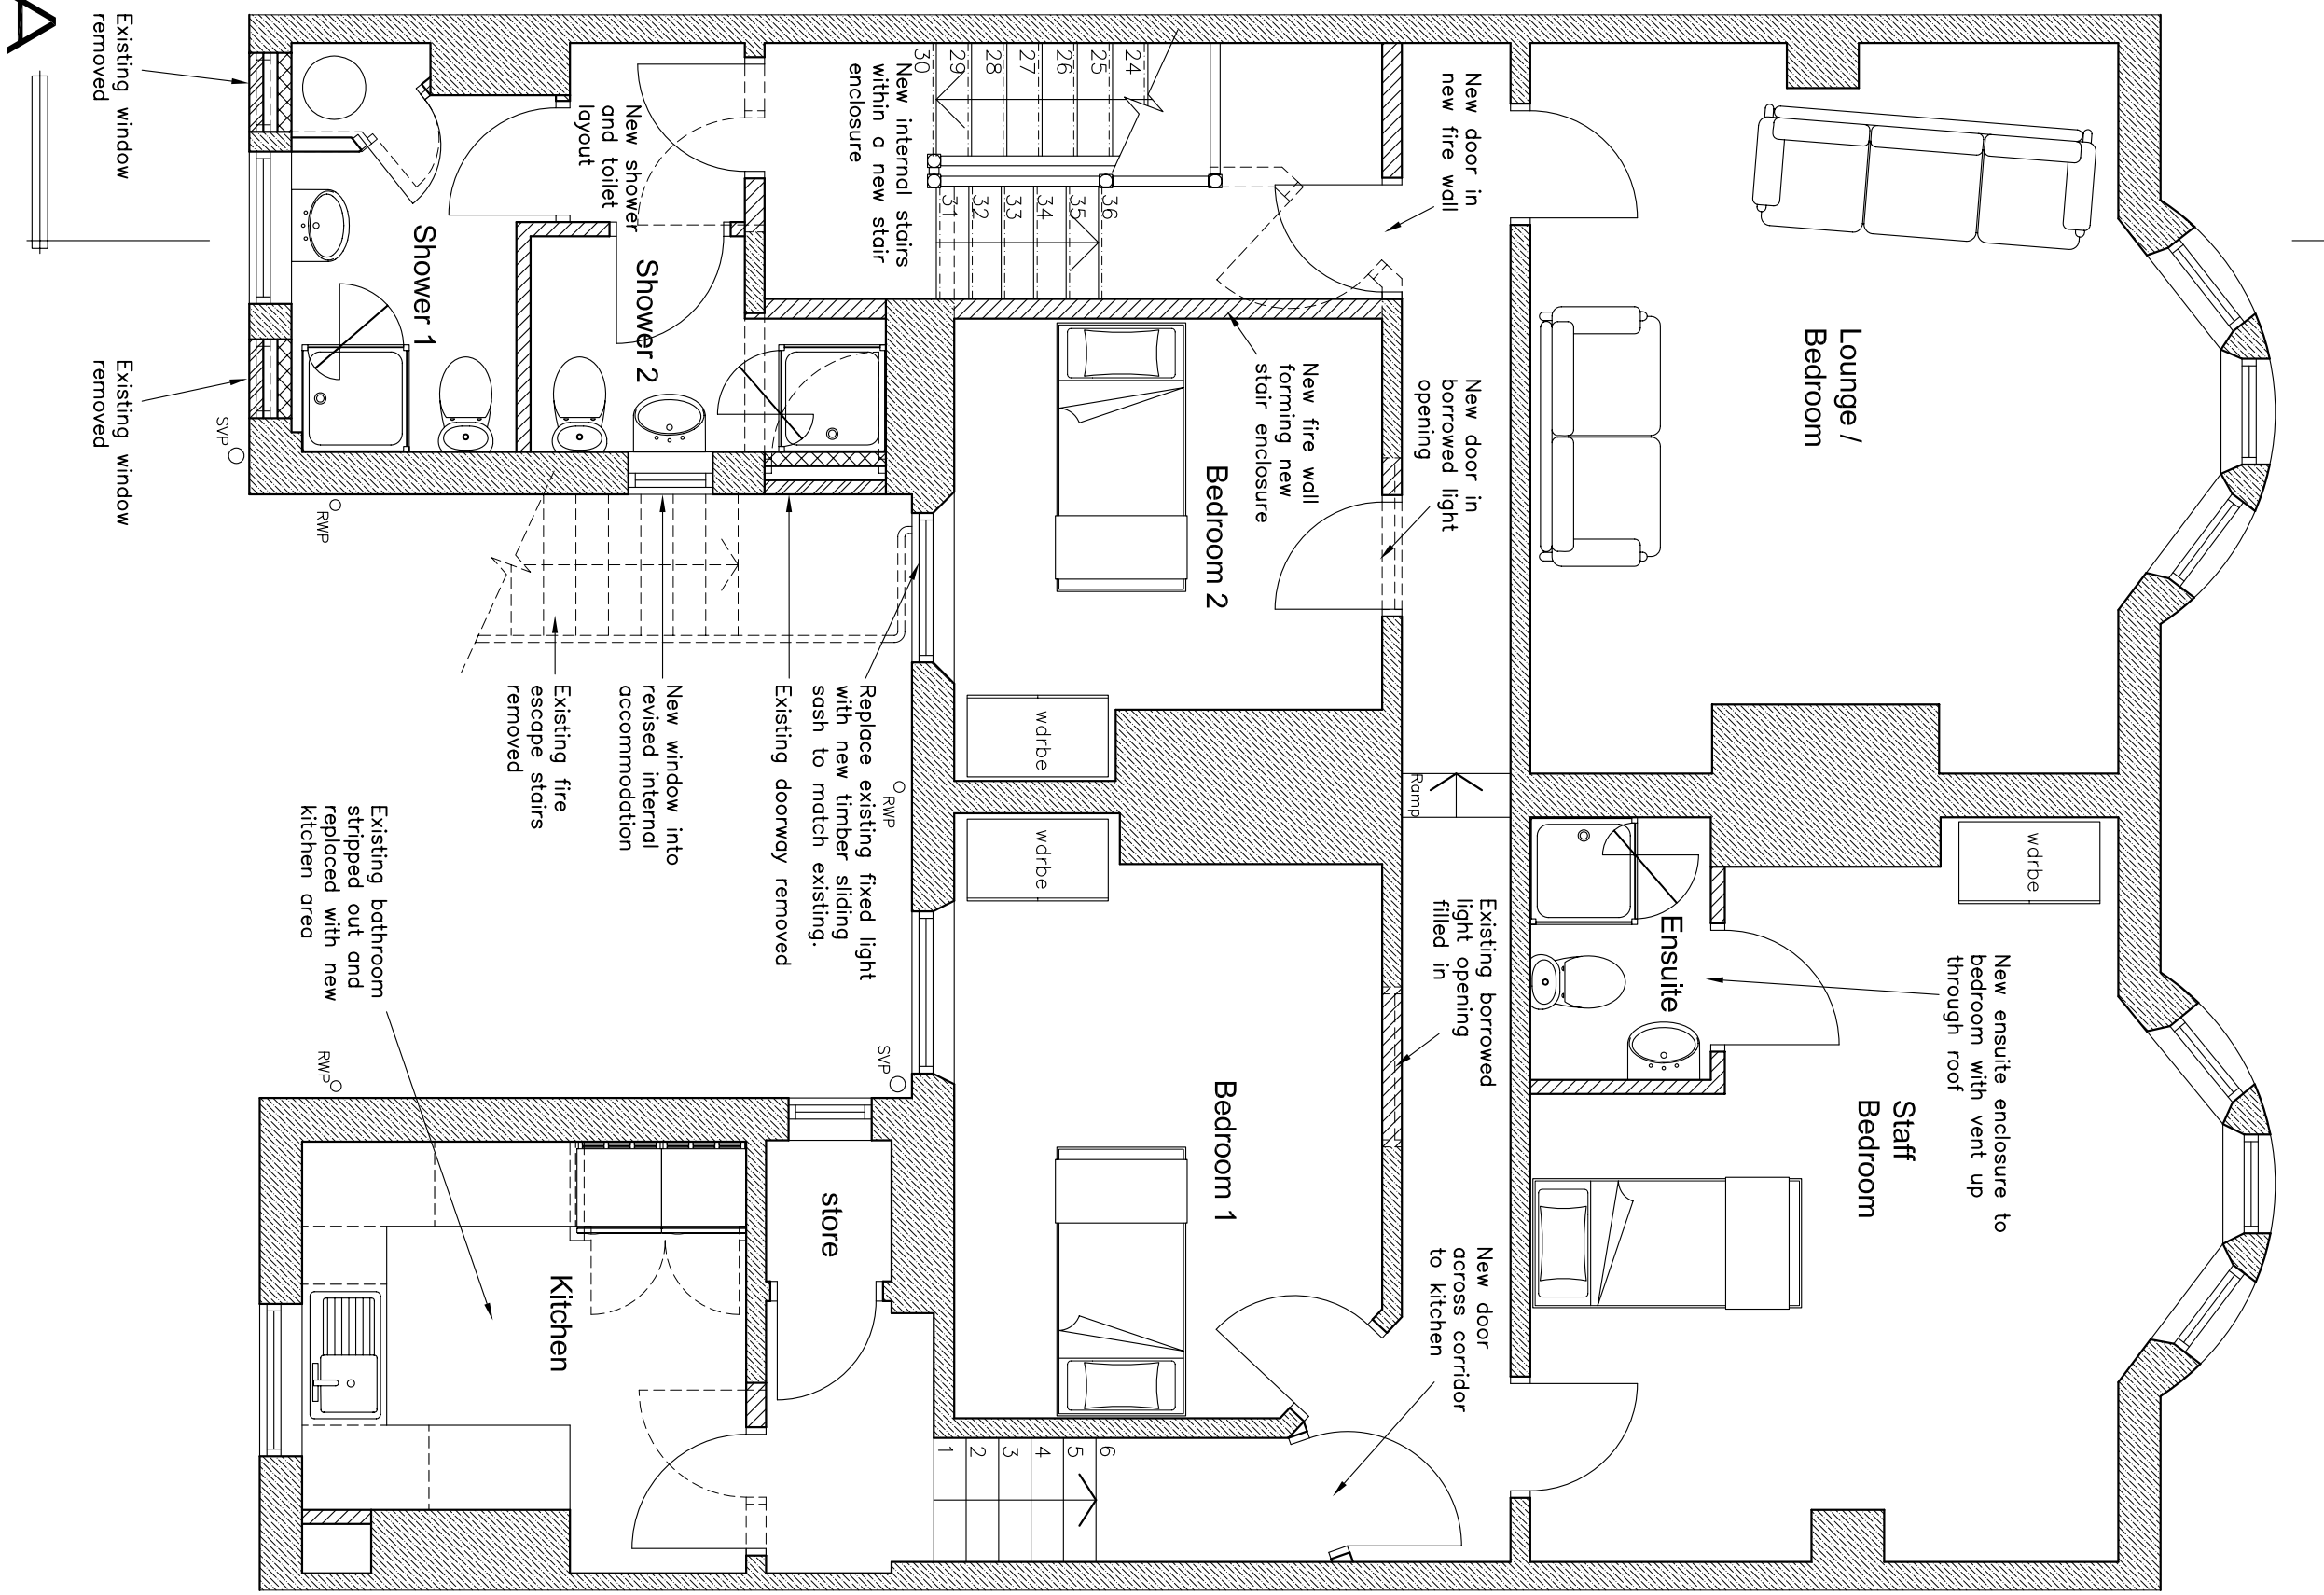

Proposed Second Floor Plan

- KEY TO NOTATION
- New areas of Brickwork
 - New areas of Blockwork
 - New areas of Studwork
 - Existing walls
 - Existing walls to be removed

