
CDM 2007 Health & Safety Information:

This information relates only to 'Significant Hazards' identified on this drawing and is to be read in conjunction with the Designer's Risk Assessment Register

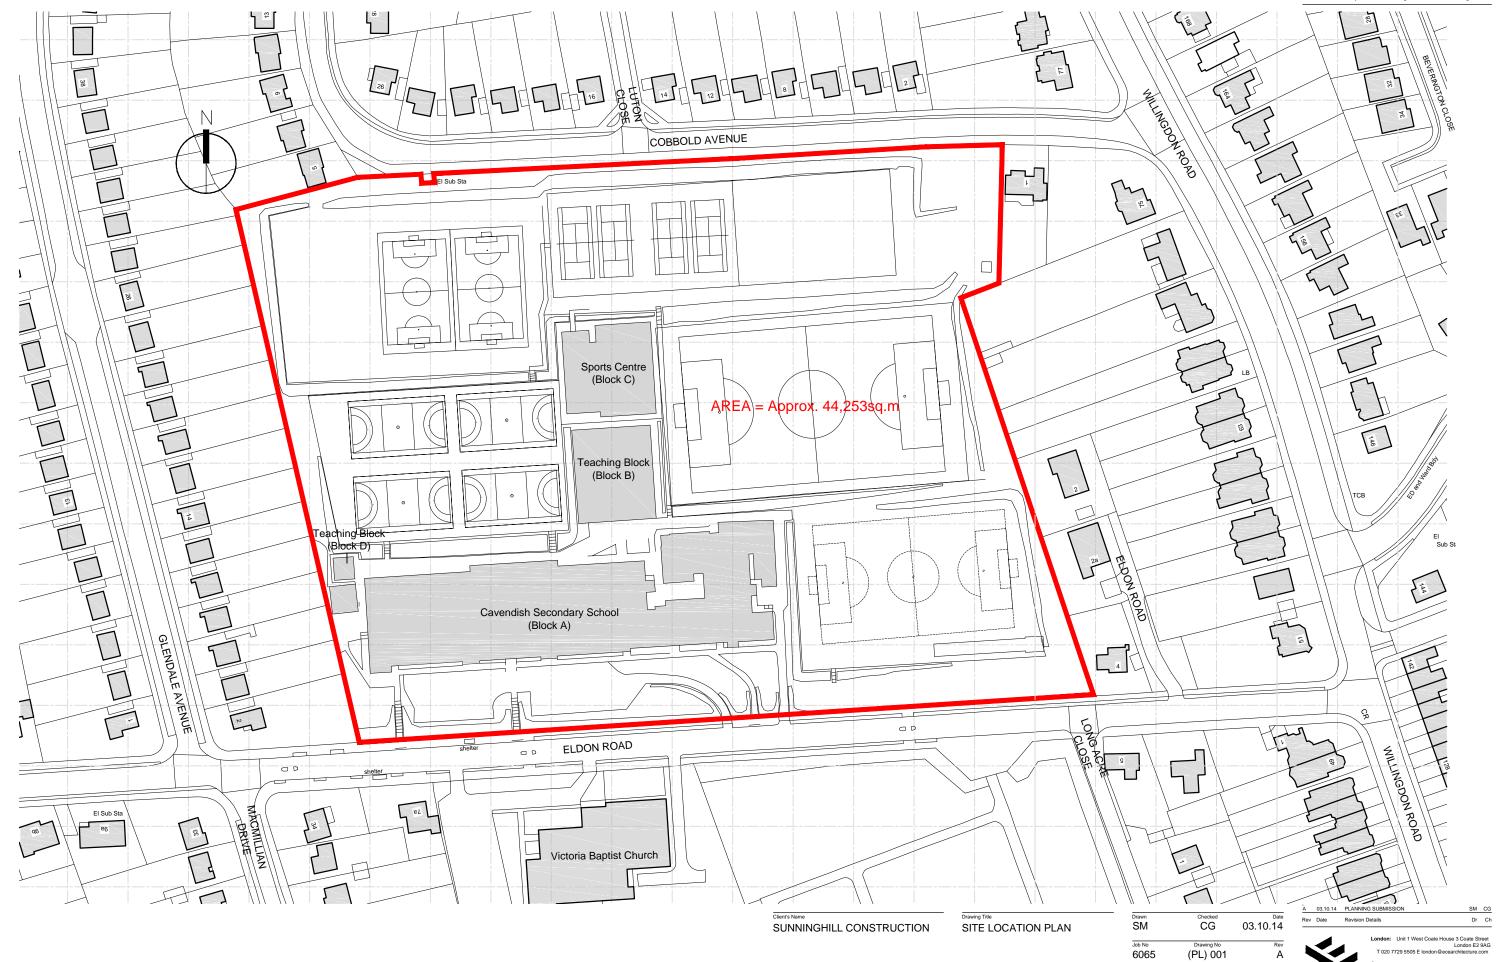

1:1250 @ A3

CAVENDISH PRIMARY SCHOOL

APPROVAL

ECE Architecture