
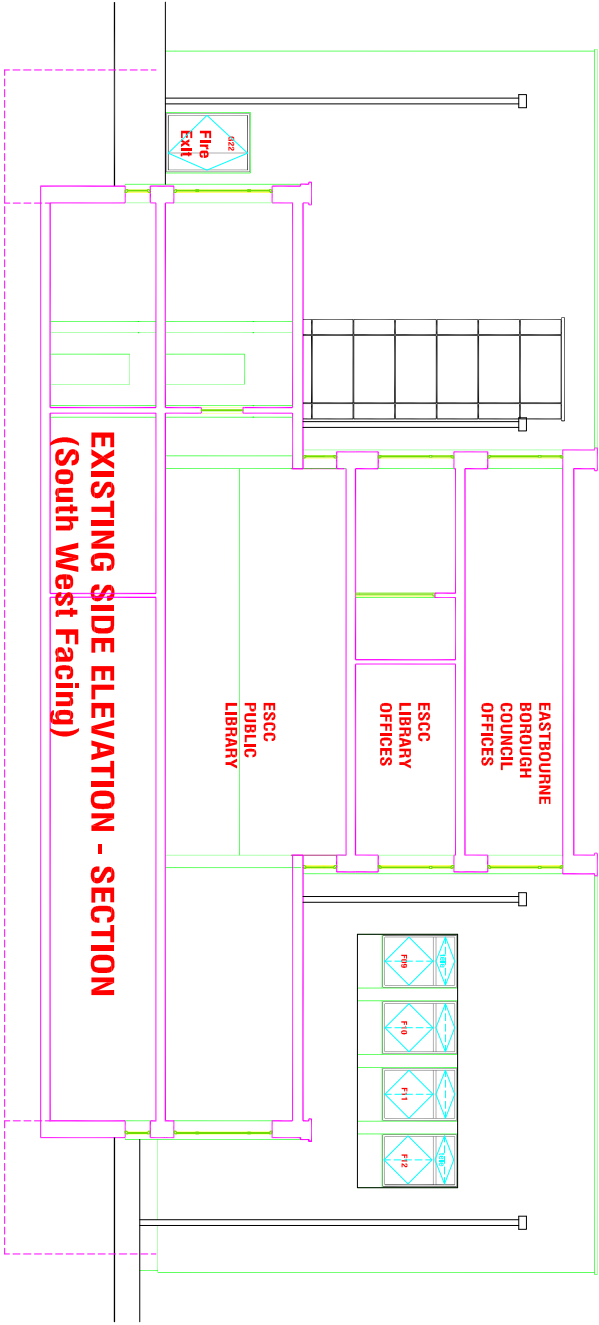
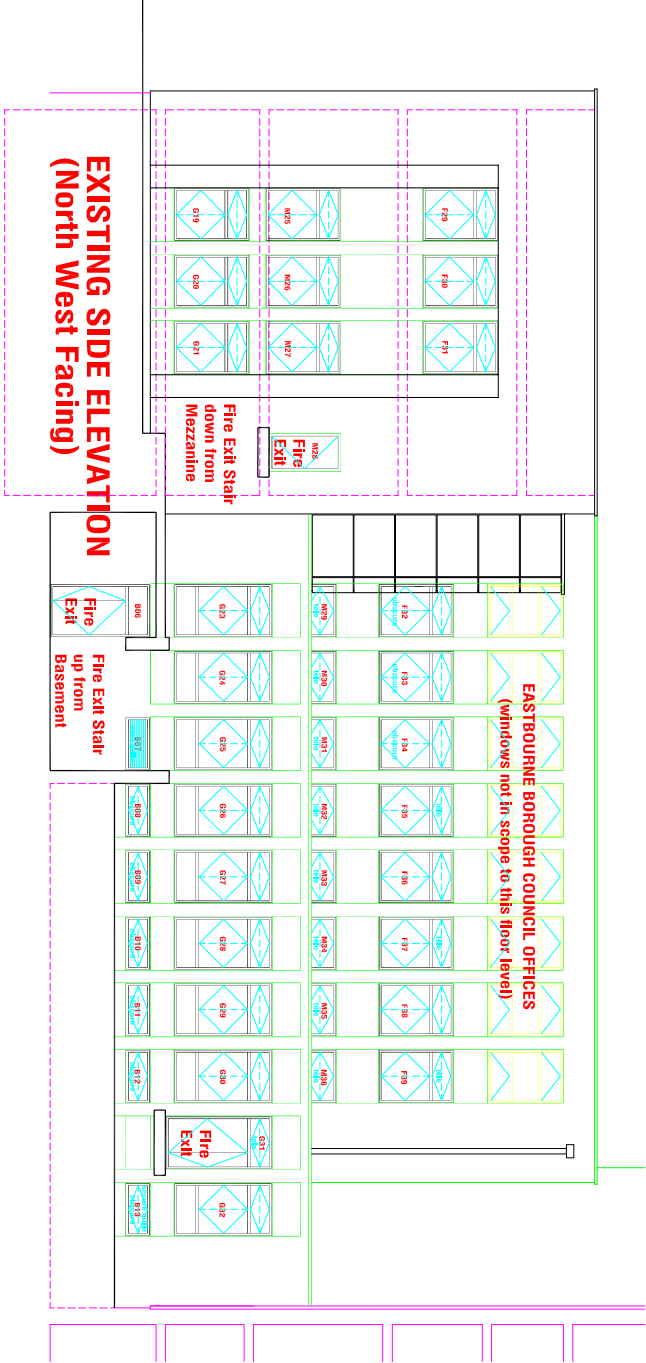
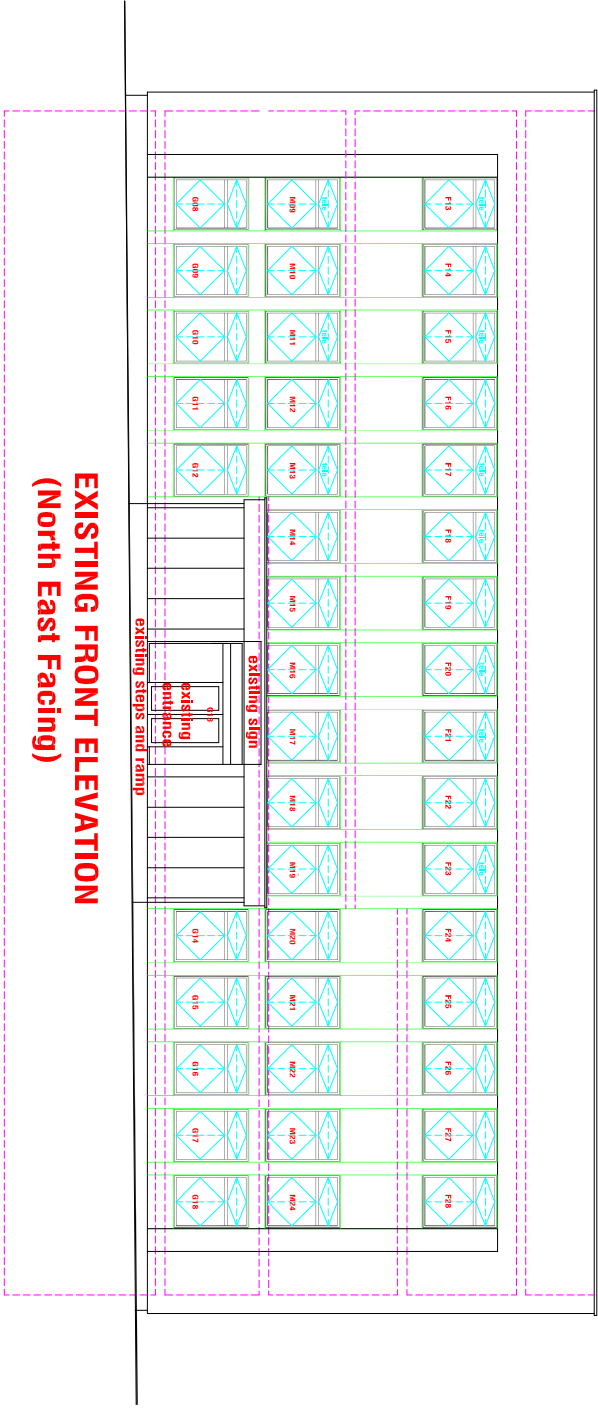


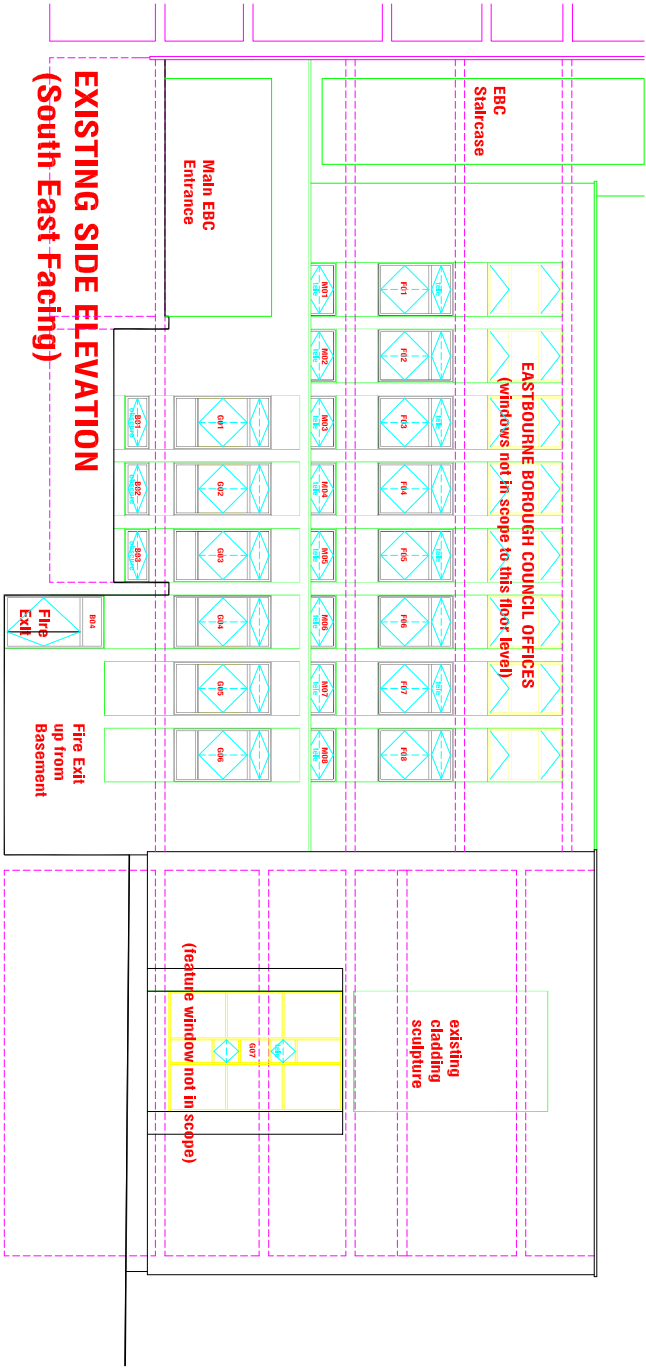

Eastbourne Central Library

EXISTING ELEVATIONS (Drawing 005)

Issue Date 07 March 2017