


SITE LOCATION PLAN  
Scale 1:1250

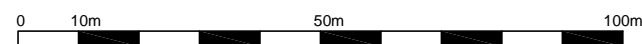

SITE BLOCK PLAN  
Scale 1:500



<div>Note:</div> <div>Do not scale this drawing. All levels and dimensions are to be checked on site. This drawing is to be read in conjunction with all relevant consultants' requirements, drawings and specifications. Any discrepancies between consultants' drawings to be reported to the Contract Administrator before any relevant work commences.</div> <div>Copyright: 2015 Miller Bourne</div>	<div>Notes</div>	<div>Rev</div> <div>-</div>	<div>Date</div>	<div>Description</div> <div>First Issue</div>	<div>Drawn</div>	<div>Checked</div>	<div>Status</div>	<div>PRELIMINARY</div>	<div>East Sussex County Council</div> <div>Eastbourne Library - Part Change of Use</div>				<div>MILLERBOURNE</div> <div>ARCHITECTS</div> <div>332 Kingsway</div> <div>Hove East Sussex</div> <div>BN3 4QW</div> <div>T: 01273 411399</div> <div>design@miller-bourne.co.uk</div>	
										<div>Site Location &amp; Block Plans</div>				
										<div>Scale</div> <div>As Noted</div>	<div>Job</div> <div>4562</div>	<div>Date</div> <div>AD-11</div>		<div>Rev</div>