



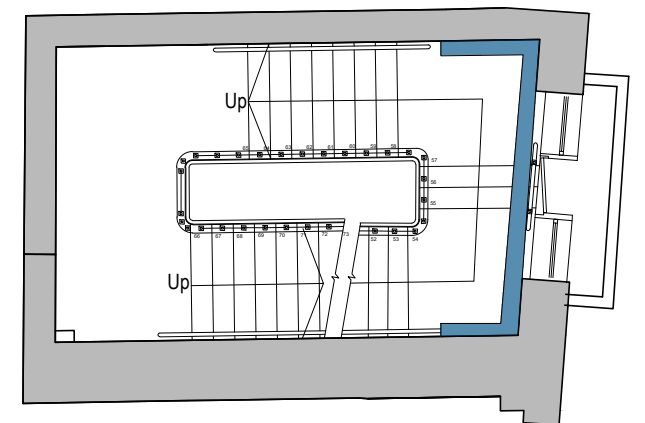

First Floor stairs and
landing above

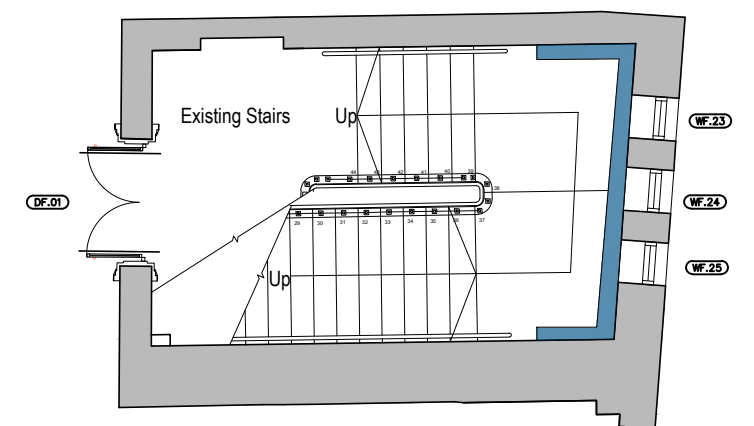

First Floor stairs below

Page 10 of 10

Carefully remove existing paintwork & plaster & prepare ready to receive new lime based plaster & breathable point,
all to be carried out as per scope of works

SCALE 1:100

The diagram illustrates the relationship between metres and millimetres. The top scale is marked in metres (0 to 5), and the bottom scale is marked in millimetres (0 to 50). A vertical line indicates that 1 metre is equal to 10 millimetres. A shaded region highlights the first metre, which corresponds to the first 10 millimetres.

S.						BRINGING IDEAS TO LIFE	 FRANKHAM Frankham Consultancy Group Limited E: enquire@frankham.com www.frankham.com	Client: East Sussex County Council				Project Title: External and Internal Water Repellent Treatment and Roofing Works				Drawing Title: First Floor Proposed Works										
								Drawn By: ZM	Designed By: RY	Checked By: BG	Approved By: JM	Original Issue Date: 09/09/2022		Scale @ A3: 1:100		Status: TENDER ISSUE										
								SIDCUP OFFICE		OXFORD OFFICE		LONDON OFFICE		STEVENAGE OFFICE		Job No/ File Ref		Originator	Zone	Level	Type	Discipline	Number	Suitability	Revision	
	C02	06.04.23	RY	BG	JM			TENDER ISSUE	Irene House Five Arches Business Park Maidstone Road Sidcup, Kent DA14 5AE T: 020 8309 7777		Citibase Oxford New Barclay House 234 Botley Road Oxford OX2 0HP T: 01865 322500		First Floor Bridge House 181 Queen Victoria Street London EC4V 4EG T: 020 7651 0790		Suite 237, Second Floor Kings Court Business Centre London Road, Stevenage Hertfordshire SG1 2NG T: 020 3714 7063		228176		FCG	MB	02	DR	B	2001	D2	C02
	C01	09.09.22	RY	BG	JM			TENDER ISSUE																		
	Rev	Date	By	Chk	Apr	Comment																				