


DO NOT SCALE


NOTE:  
Refer to drawing  
60000032-WSP-ELS-NPAR-DR-LE-001 to see the  
location of these cross sections relative to the  
scheme

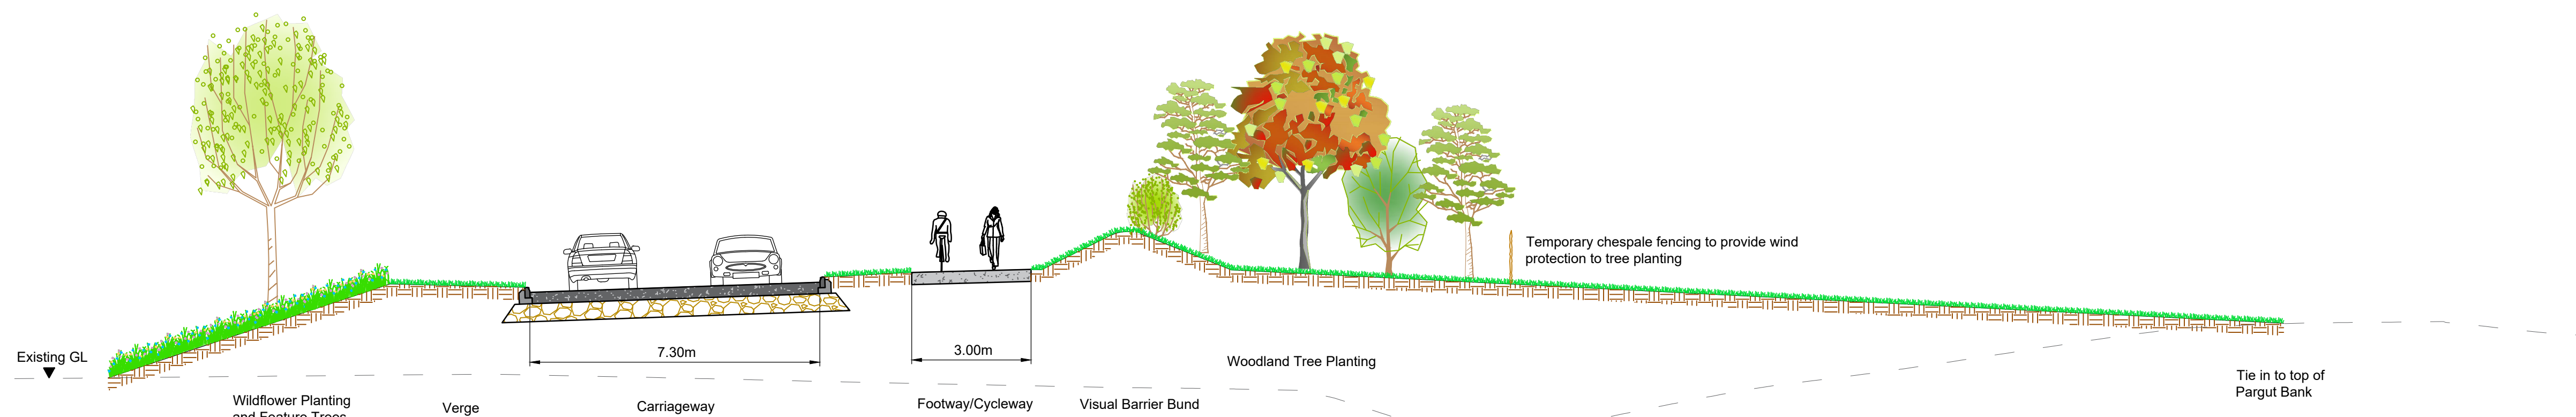

Section A - A (Chainage 500)



Section B - B (Chainage 400)

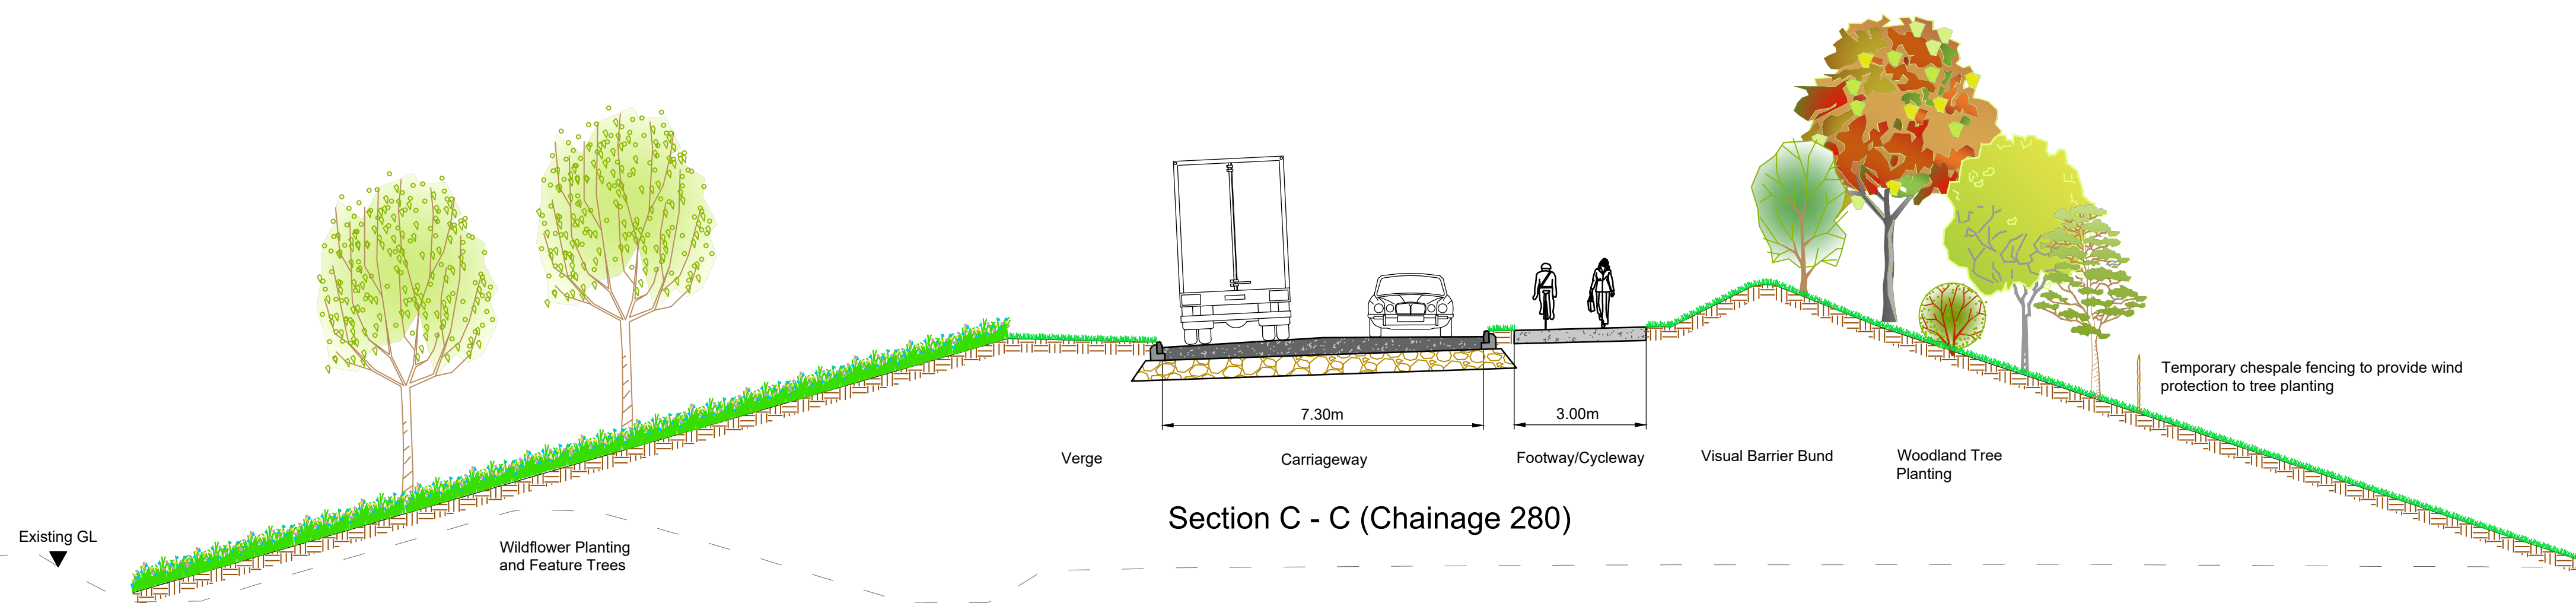

Section C - C (Chainage 280)



P02	06/09/2018	SAJ	FENCING AND FOOTPATH ADDED	GN	GN
REV	DATE	BY	DESCRIPTION	CHK	APP

DRAWING STATUS: S2 - FOR INFORMATION



One Queens Drive, Birmingham, B5 4PJ, UK  
T+ 44 (0) 121 352 4700, F+ 44 (0) 121 352 4701  
wsp.com

CLIENT: East Sussex County Council  
East Sussex County Council  
West B | County Hall | St Anne's Crescent | LEWES | BN7 1UE  
Tel: 0345 608 0193

SITE/PROJECT: NEWHAVEN PORT ACCESS ROAD

TITLE: PROPOSED CROSS SECTIONS

SCALE @ A1: 1:100	CHECKED: GN	APPROVED: GN
PROJECT NO: 60000032	DESIGNED: SJ	DATE: September 18

DRAWING NO: 60000032-WSP-ELS-NPAR-DR-LE-002	REV: P02
---	----------

© WSP UK Ltd

File name: V:\60000032 - NEWHAVEN PORT ACCESS ROAD\DRAWINGS\HIGHWAYS\WSP SERIES\300\60000032-WSP-ELS-NPAR-DR-LE-002-PROPOSED CROSS SECTIONS.DWG, printed on 08 September 2018 13:39:45, by Jones, Sarah