

**KEY TO HEALTH AND SAFETY SYMBOLS**

- INDICATES A RESIDUAL RISK REQUIRING A COMPULSORY ACTION.
- INDICATES A RESIDUAL RISK FOR INFORMATION.
- INDICATES A RESIDUAL RISK REQUIRING A PROHIBITIVE ACTION.
- INDICATES A RESIDUAL RISK AS A WARNING.

This map is reproduced from Ordnance Survey material with the permission of Ordnance Survey on behalf of the Controller of Her Majesty's Stationary Office © Crown copyright. All rights reserved. East Sussex County Council 1000119601 2017.

- NOTES**
- DIMENSIONS ARE IN METRES UNLESS STATED OTHERWISE.
  - THIS DRAWING IS TO BE READ IN CONJUNCTION WITH ALL RELEVANT DESIGN DRAWINGS, ENGINEERING DETAILS AND THE SPECIFICATION.
  - ALL LEVELS AND DIMENSIONS SHALL BE VERIFIED ON SITE PRIOR TO THE COMMENCEMENT OF ANY WORKS. ANY DISCREPANCIES SHALL IMMEDIATELY BE BROUGHT TO THE ATTENTION OF THE PROJECT MANAGER.
  - REFER TO HAMPSHIRE COUNTY COUNCIL'S STANDARD DETAIL DRAWINGS
  - REVISION CLOUDS HIGHLIGHT THE CHANGES MADE TO DRAWINGS SINCE TENDER ISSUE. EACH REVISION CLOUD IS NUMBERED. FOR DETAILS OF EACH REVISION, CONSULT THE REVISION SCHEDULE 60000032-WSP-GEN-NPAR-SH-CH-0001

**KEY**

- PRECAST CONCRETE KERB LAID IN ACCORDANCE WITH HCC STANDARD DETAIL HCC10/C/010
- DROPPED KERB PCC DL1 OR DR1
- PCC TRANSITION UNIT SP TO HB2
- TACTILE PAVING (COLOUR-BUFF) LAID IN ACCORDANCE WITH HCC10/C/060 TYPE 2 800mm DEEP
- CORDUROY WARNING SURFACE (COLOUR-BUFF) 800mm DEEP
- OCCASIONAL VEHICLE USE ACCESS TRACK; CONSTRUCTION IN ACCORDANCE WITH APPENDIX 11/1
- HB2** HALF BATTERED CONCRETE KERB WITH 125mm UPSTAND
- BN** BULLNOSED CONCRETE KERB LAID FLUSH TYPE PCC BN AND PCC OL1/OLR
- SP** SPLAY KERB WITH 100mm UPSTAND
- CKDU** COMBINED KERB DRAIN - FOR DETAILS REFER TO DRAINAGE DRAWINGS AND SCHEDULES
- FOOTWAY CONSTRUCTION IN ACCORDANCE WITH HCC STANDARD DETAIL HCC10/C/045 TYPE 1B
- BRUSHED CONCRETE HARD SURFACED VERGE. REFER TO BRIDGE (SBR SERIES) DRAWINGS
- STRENGTHENED FOOTWAY CONSTRUCTION IN ACCORDANCE WITH HCC STANDARD DETAIL HCC10/C/055 TYPE 5
- RURAL TYPE FOOTWAY IN ACCORDANCE WITH HCC10/C/050 TYPE 4
- GRASS CONCRETE CONSTRUCTION IN ACCORDANCE WITH HCC10/M/070 AND APPENDIX 11/1
- TIMBER FOOTPATH EDGING TO FOOTWAY TYPE 4 HAMPSHIRE COUNTY COUNCIL STANDARD DETAIL
- CONCRETE FOOTPATH EDGING TYPE PCC EF 150mm X 50mm
- TOPSOIL AND GRASS SEED

| REV | DATE       | BY | DESCRIPTION        | CHK | APP |
|-----|------------|----|--------------------|-----|-----|
| C03 | 26/06/2019 | CK | CONSTRUCTION ISSUE | GN  | GN  |
| C02 | 07/06/2019 | CK | CONSTRUCTION ISSUE | GN  | GN  |
| C01 | 22/08/2018 | SJ | CONSTRUCTION ISSUE | GN  | RFF |

Designer

One Queens Drive, Birmingham, B5 4PJ, UK  
 T+ 44 (0) 121 352 4700, F+ 44 (0) 121 352 4701  
 wsp.com

Client

East Sussex County Council  
 West B | County Hall | St Anne's Crescent | LEWES | BN1 1UE  
 Tel: 0345 608 0193

|                  |             |
|------------------|-------------|
| Drawing Status   | Suitability |
| FOR CONSTRUCTION | A           |


Project Title  
 NEWHAVEN PORT ACCESS ROAD

Drawing Title  
 SERIES 1100  
 KERBS, FOOTWAYS, AND PAVED AREAS  
 SHEET 3 OF 3

| Scale | Designed | Drawn    | Checked  | Authorised |
|-------|----------|----------|----------|------------|
| 1:500 | KP       | KP       | MT       | GN         |
| A1    | 05/09/17 | 05/09/17 | 05/09/17 | 05/09/17   |

|                                  |                 |
|----------------------------------|-----------------|
| Drawing Number                   | Project Ref No. |
| 60000032-WSP-HKF-NPAR-DR-CH-0003 | 60000032        |
|                                  | Revision        |
|                                  | C03             |

INSET A - WORKS TO ACCESS AT APPROX CH1250.00

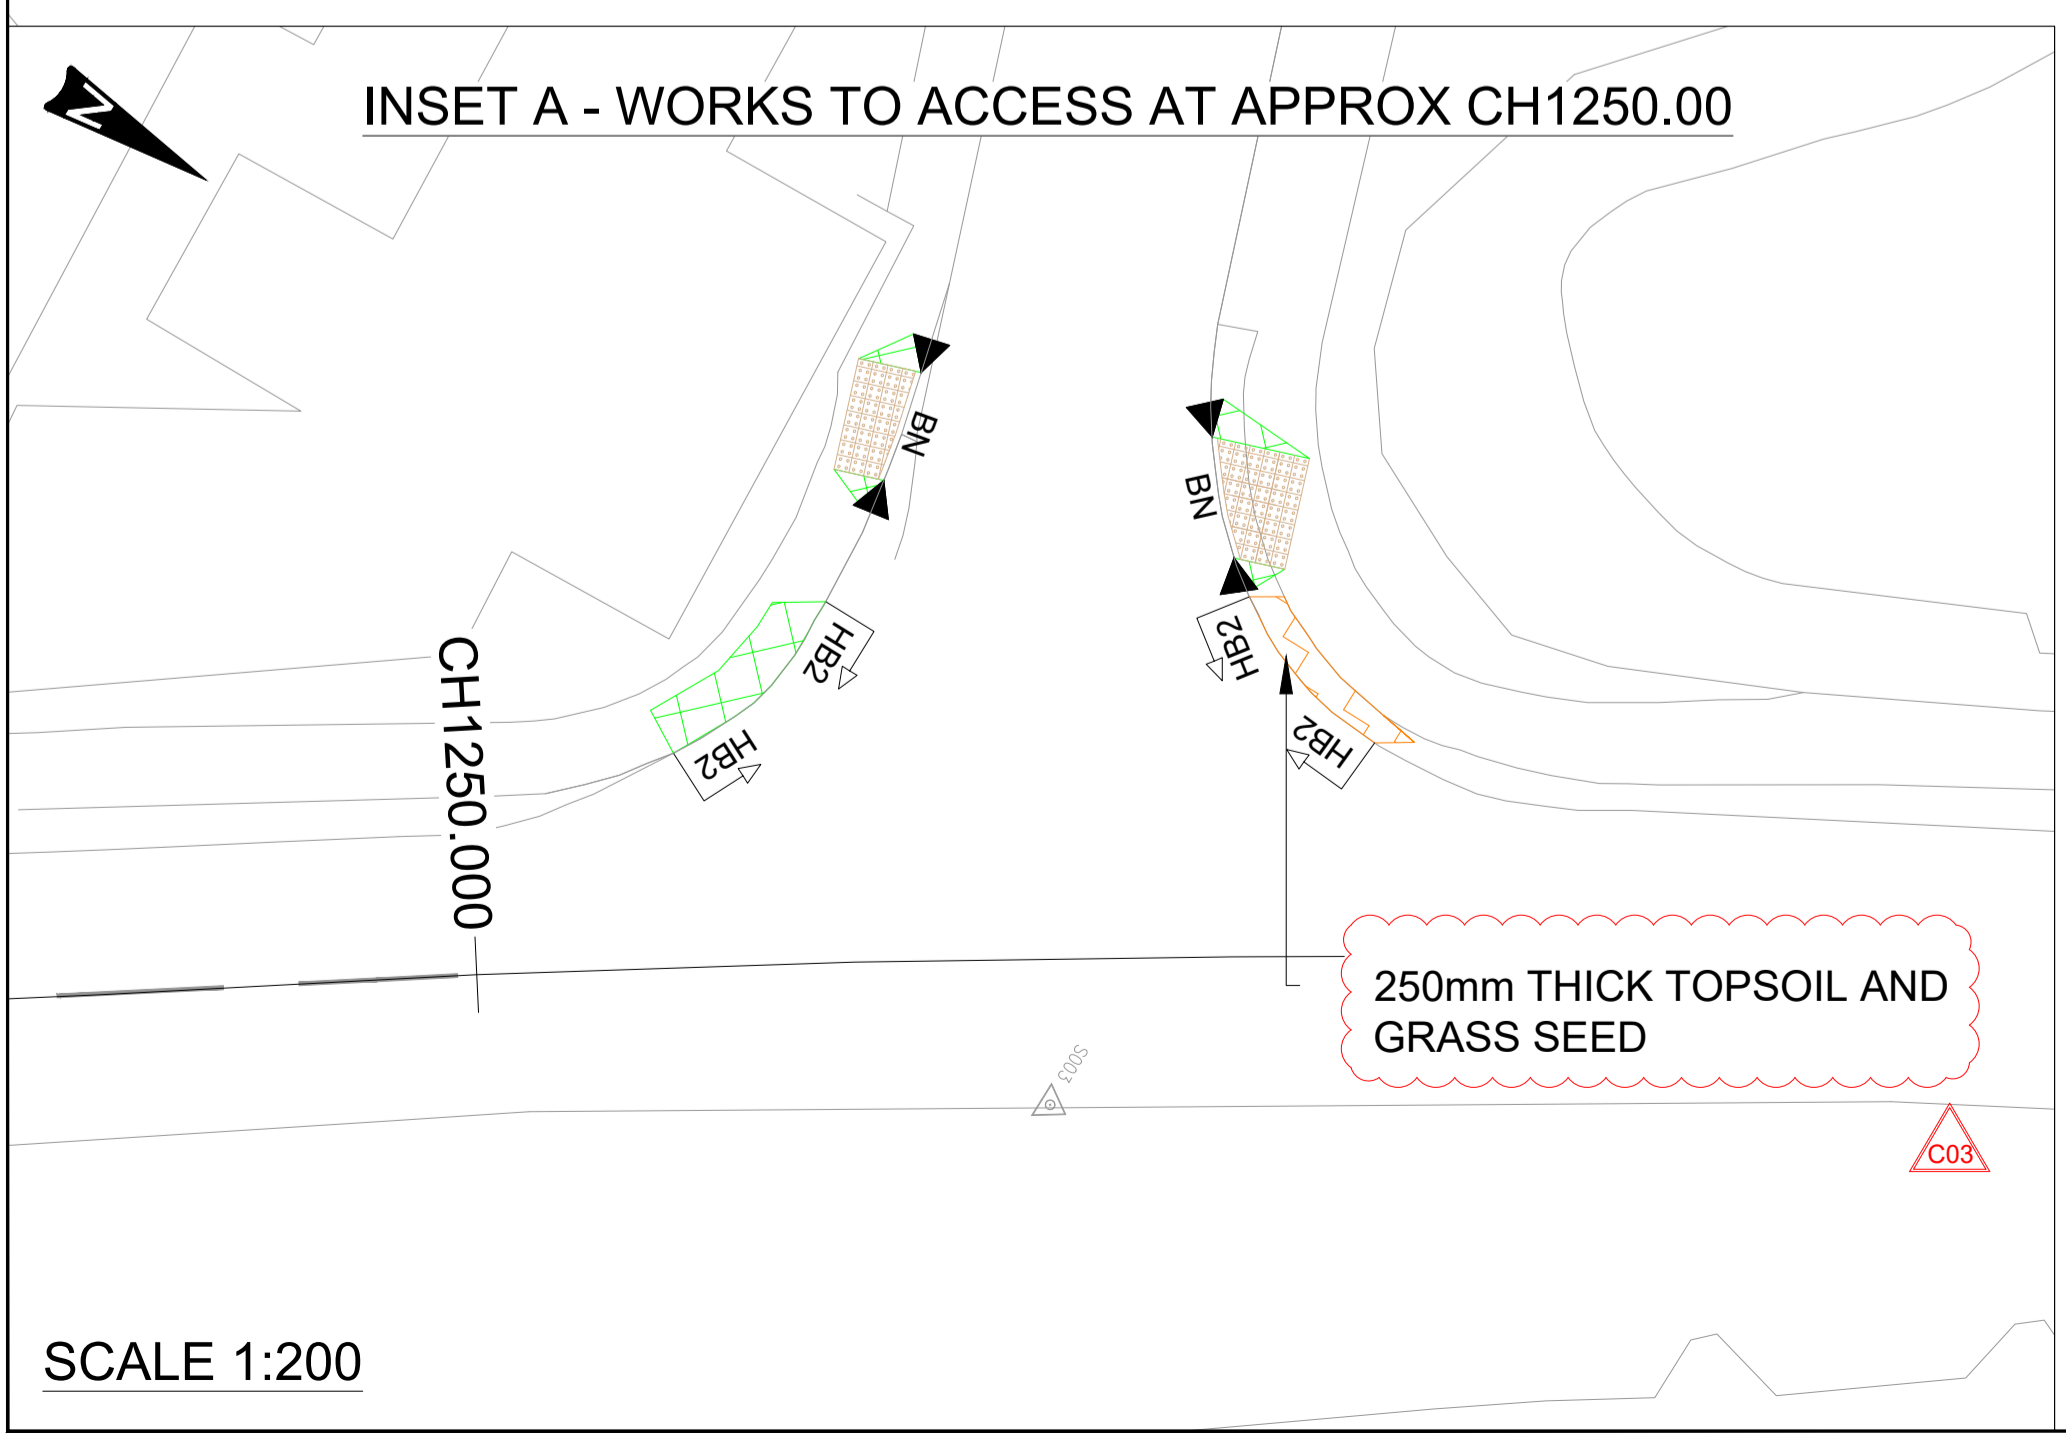

SCALE 1:200