


Client	EAST SUSSEX COUNTY COUNCIL	Scale 1:1250 @A4	Date Jun '09	Brooklyn Chambers 11 Goring Road Worthing West Sussex BN12 4AP Tel: 01903 248777 Fax: 01903 248666 E-Mail: office@michaelcookassociates.co.uk
Project	CRADLE HILL SCHOOL PRE-SCHOOL AND CHILDREN'S CENTRE	Drawn MT	Plot Checked	
Drawing	LOCATION PLAN	Drawing no 5194/LOC	Revision -	CAD File Name: 5345 P Mast.dwg xrefs:




### CDM 2007 Health & Safety Information:

This information relates only to 'Significant Hazards' identified on this drawing and is to be read in conjunction with the Designer's Risk Assessment Register.

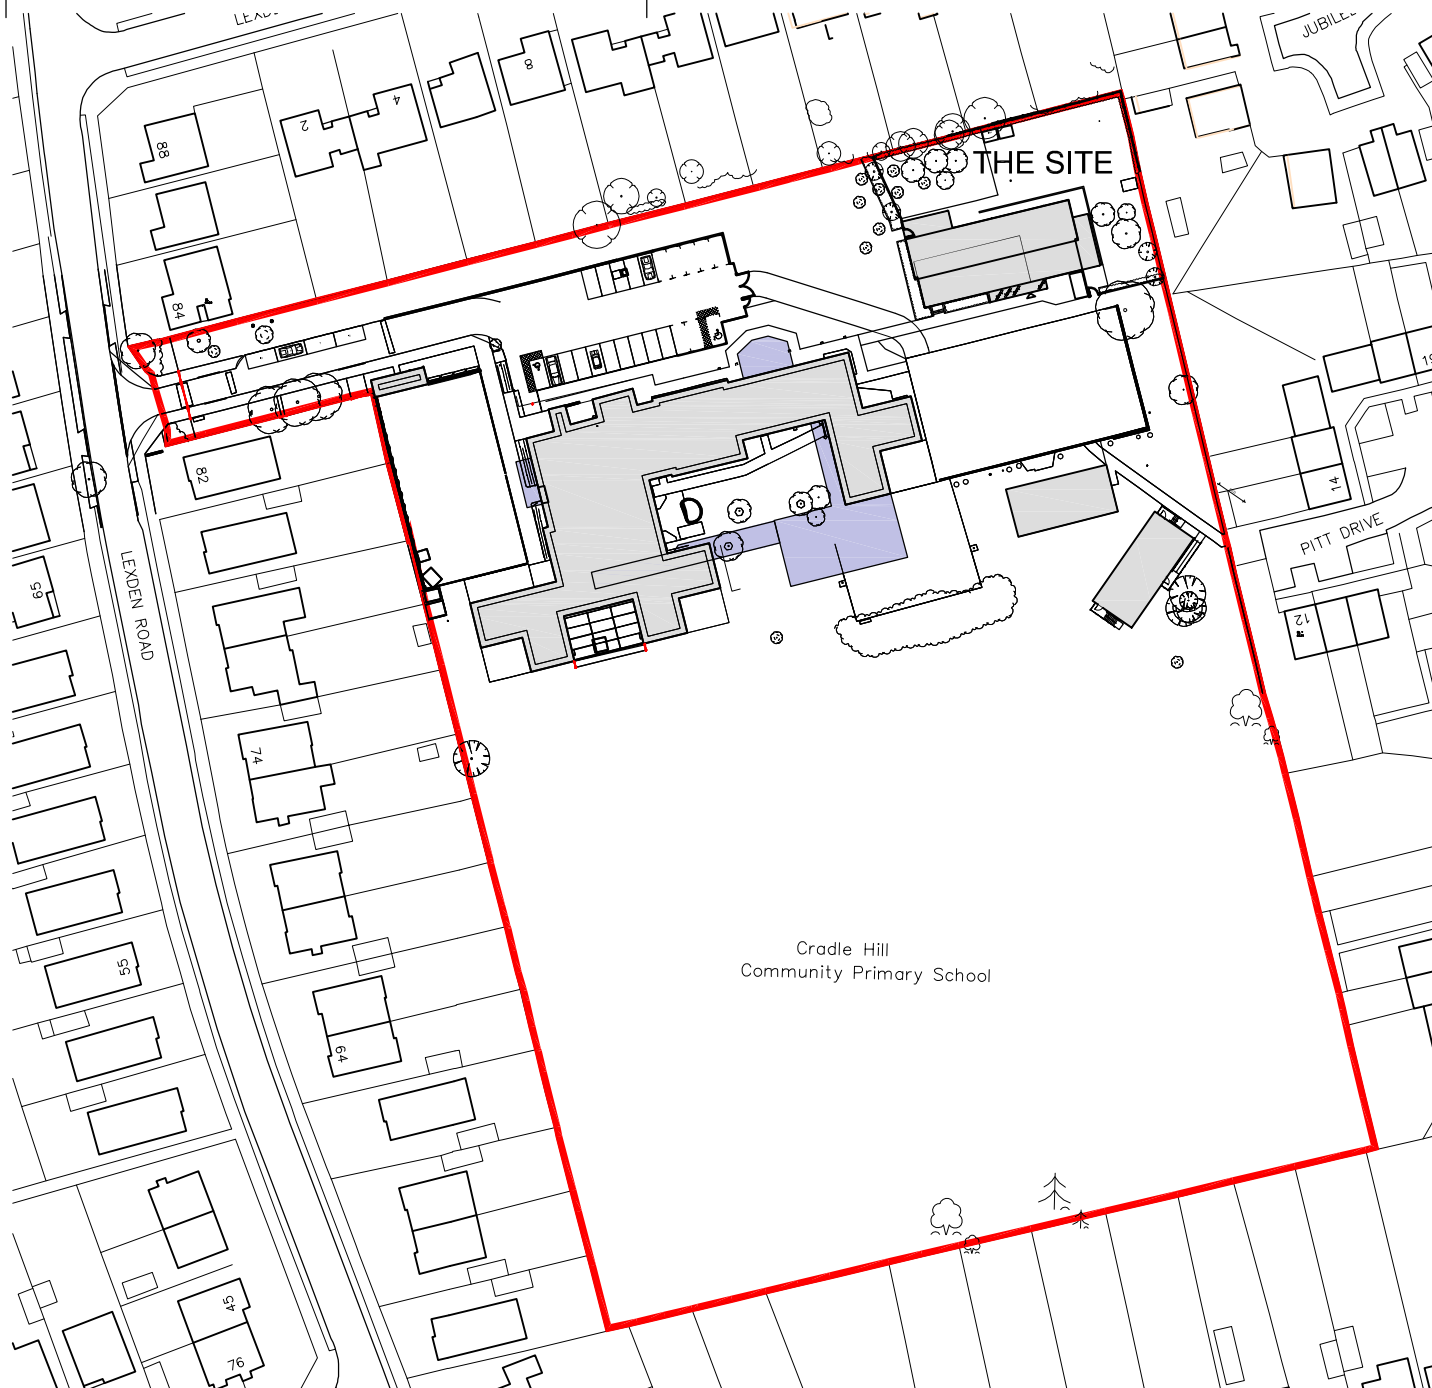

## Location Plan 1:1250

© Crown Copyright 2006. All rights reserved. Licence number 100020449

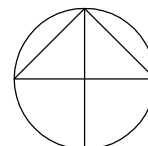

No dimensions to be scaled from drawing.

The contractor should check all dimensions on site.

It is the contractors responsibility to ensure compliance with Building Regulations.

CAD Plot date: 14/08/2009 - 16:47:30