
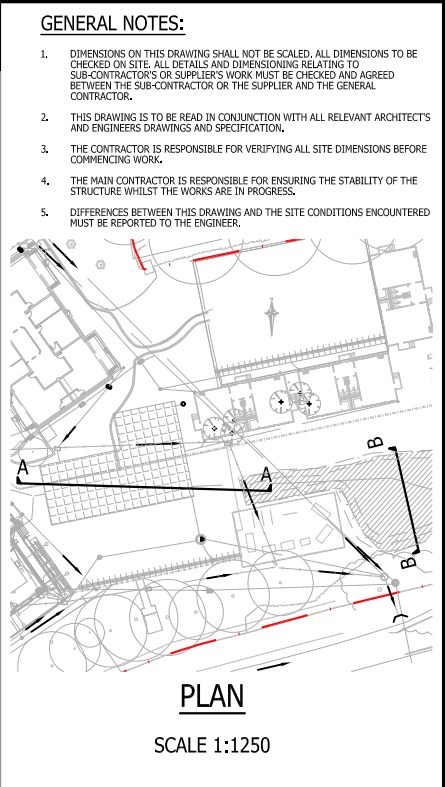


THIS DRAWING IS TO BE  
IN CONJUNCTION WITH  
DRAWING H18363 T 101

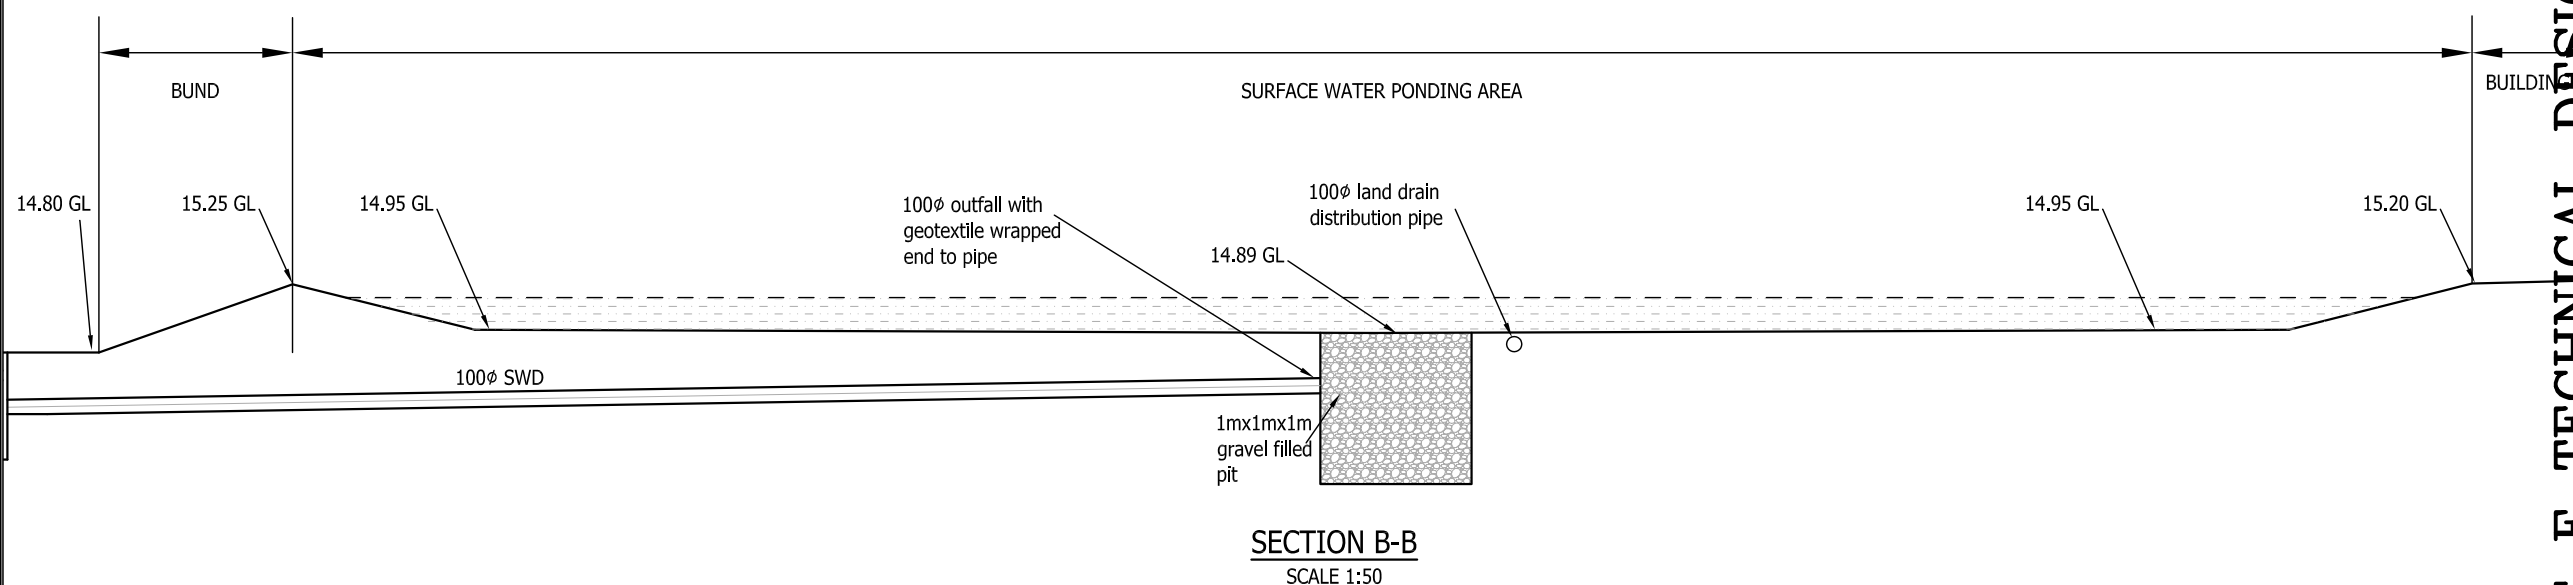

PREFIXES TO DRAWING NUMBERS SHALL SIGNIFY THE FOLLOWING :-

P = PRELIMINARY SHALL NOT BE USED FOR CONTRACT OR CONSTRUCTION PURPOSES.

T = TENDER SHALL NOT BE USED FOR CONSTRUCTION PURPOSES.

C = CONSTRUCTION THESE ARE THE ONLY DRAWINGS THAT SHALL BE USED FOR CONSTRUCTION PURPOSES.

R	RECORD	RECORD OF ACTUAL COMPLETED WORK.			
-	1.12.14	INITIAL ISSUE	GSD	MR	MR

REV	DATE	DESCRIPTION	BY	CHK	APP
-----	------	-------------	----	-----	-----

**Gyoury Self**  
CONSULTING ENGINEERS  
STRUCTURAL - CIVIL - ENVIRONMENTAL

16/17 BOUNDARY ROAD, HOVE,  
EAST SUSSEX BN3 4EF  
TELEPHONE 01273 414413  
E-MAIL: mail@gspshove.co.uk  
Website: www.gyouryself.com  
Also at Fareham and London

CLIENT	SUNNINGHILL CONSTRUCTION
ARCHITECT	IBI NIGHTINGALE
JOB TITLE	RINGMER PRIMARY SCHOOL

**DRAWING TITLE**  
ATTENUATION TANK AND  
POND SECTIONS

DRAWN	ENGINEER	CHECKED	APP
GSD	GSD	-	-

DATE	NOV 2014	SCALE	AS SHOWN
------	----------	-------	----------

JOB No.	H18363	STATUS	T	DRAWING No.	106	REV.	-
---------	--------	--------	---	-------------	-----	------	---

STAGE E TECHNICAL DESIGN