

### Legend

- Existing Mature Trees**  
Existing Mature Trees to be Retained and Protected on Site in accordance with BS5837: 2012 - 'Trees in Relation to Design, Demolition and Construction - Recommendations'. (Refer to Drawings LLD954 / 02 Tree Retention and Protection Plan and accompanying LLD954 Existing Tree Schedule.)
- Proposed Native Specimen Tree Planting**  
12 - 14 cm girth size; 3.5m - 4.25m height; Standard (Heavy) Nursery Stock; (Trees to be long double staked). (Refer to Drawings LLD954 Detailed Planting Plans series and LLD954 Detailed Planting Schedule and Specification.)
- Proposed Ornamental Specimen Tree Planting**  
14 - 16 cm girth size; 4.25 - 6.0m height; Standard (Extra Heavy) Nursery Stock; (Trees to be long double staked). (Refer to Drawings LLD954 Detailed Planting Plans series and LLD954 Detailed Planting Schedule and Specification.)
- Proposed Feature Specimen Shrubs**  
Proposed Feature Specimen Shrub Planting (Refer to Drawings LLD954 Detailed Planting Plans series and LLD954 Detailed Planting Schedule and Specification.)
- Planting Areas**  
Ground Cover, Flowering Shrub, Specimen and Accent Planting Areas to be a minimum of 300 mm depth of subsoil overlain with a minimum of 450 mm depth of Multi-purpose Topsoil to BS:3882:2015. Topsoil to be tested and certified by a Soil Scientist in accordance with the imported topsoil specification.
- Proposed Mixed Native Species Hedgerow**  
Proposed Mixed Native Species Hedgerow planting. Hedgerow planting to be 60-80cm height; 2 no. staggered rows set 400mm apart; planting to be at 400mm centres. (Refer to Drawings LLD954 Detailed Planting Plans series and LLD954 Detailed Planting Schedule and Specification.)
- Proposed Ornamental Species Hedgerow**  
Proposed Ornamental Species Hedgerow planting. Hedgerow planting to be 60-80cm height; 2 no. staggered rows set 400mm apart; planting to be at 400mm centres. (Refer to Drawings LLD954 Detailed Planting Plans series and LLD954 Detailed Planting Schedule and Specification.)

**Planting Areas / Mulching**  
All proposed feature planting areas to be overlain with 75mm depth Ornamental Bark Mulch. Planting areas to be mulched with fine graded ornamental bark mulch; 5 - 35mm nominal particle size; BS4970:1987.

**Tree Pit Tree Planting**  
Tree Pits (Hard Landscape)  
• Sizes:  
- Standard (Heavy): 1000 mm x 1000 mm x 750 mm depth.  
Tree Pits (Soft Landscape)  
• Sizes:  
- Standard (Heavy): planting pit excavation to be 150mm - 300 mm greater than size of rootball.  
• Backfilling:  
- Backfill to be gently compacted in layers of 150mm - 230mm depth ensuring tree remains upright.

**Staking:**  
- Standard (Heavy) trees to be long double staked.  
- 75 mm diameter timber stakes driven vertically into the ground to finish 300mm below base of pit.  
- Stakes to be cut level at 1000mm height and braced with timber crossbar.

**All staked trees:**  
• Ties: Adjustable ties.  
• Tying: Secure tree firmly but not rigidly with a single tie centrally on brace for long double staking.

**Detailed Planting Plans / Specification**  
(Refer to Drawings LLD954 Detailed Planting Plans series and LLD954 Detailed Planting Schedule and Specification.)

**Grass Seeded Areas**  
Grass seeded areas to be minimum 300 mm depth subsoil overlain with a minimum of 150 mm depth of Multi-purpose Topsoil to BS:3882:2015. Topsoil to be tested and certified by a Soil Scientist in accordance with imported topsoil specification. Grass seed mix to be 'A19 (All purpose Landscaping)' to be supplied by Germinal or equal and approved.

| Rev | Description    | Date     | Initials |
|-----|----------------|----------|----------|
| 01  | Planning Issue | 07.07.16 | KM       |

### Lizard Landscape Design

Lizard Landscape Design and Ecology  
34 South Street  
Tarring  
Worthing  
West Sussex  
BN14 7LH  
Tel. 01903 216033  
Email: lizard.landscape@btconnect.com

Project title  
**Meridian Primary School**  
Peacehaven, East Sussex

Drawing title  
**Soft Landscape Layout**  
(Drawing 3 of 3)

Scale  
1:100@A1


Drawn  
KM

Date  
09.06.16

Drawing No  
LLD954 / 03 - 03

Revision  
01

CAD Filename  
LLD954/ CAD Drawings

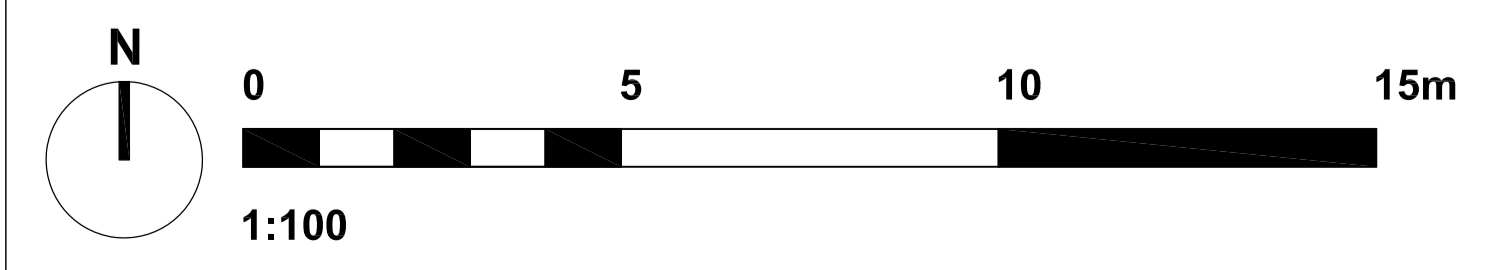

# Soft Landscape Layout

## Meridian Community Primary School, Peacehaven