


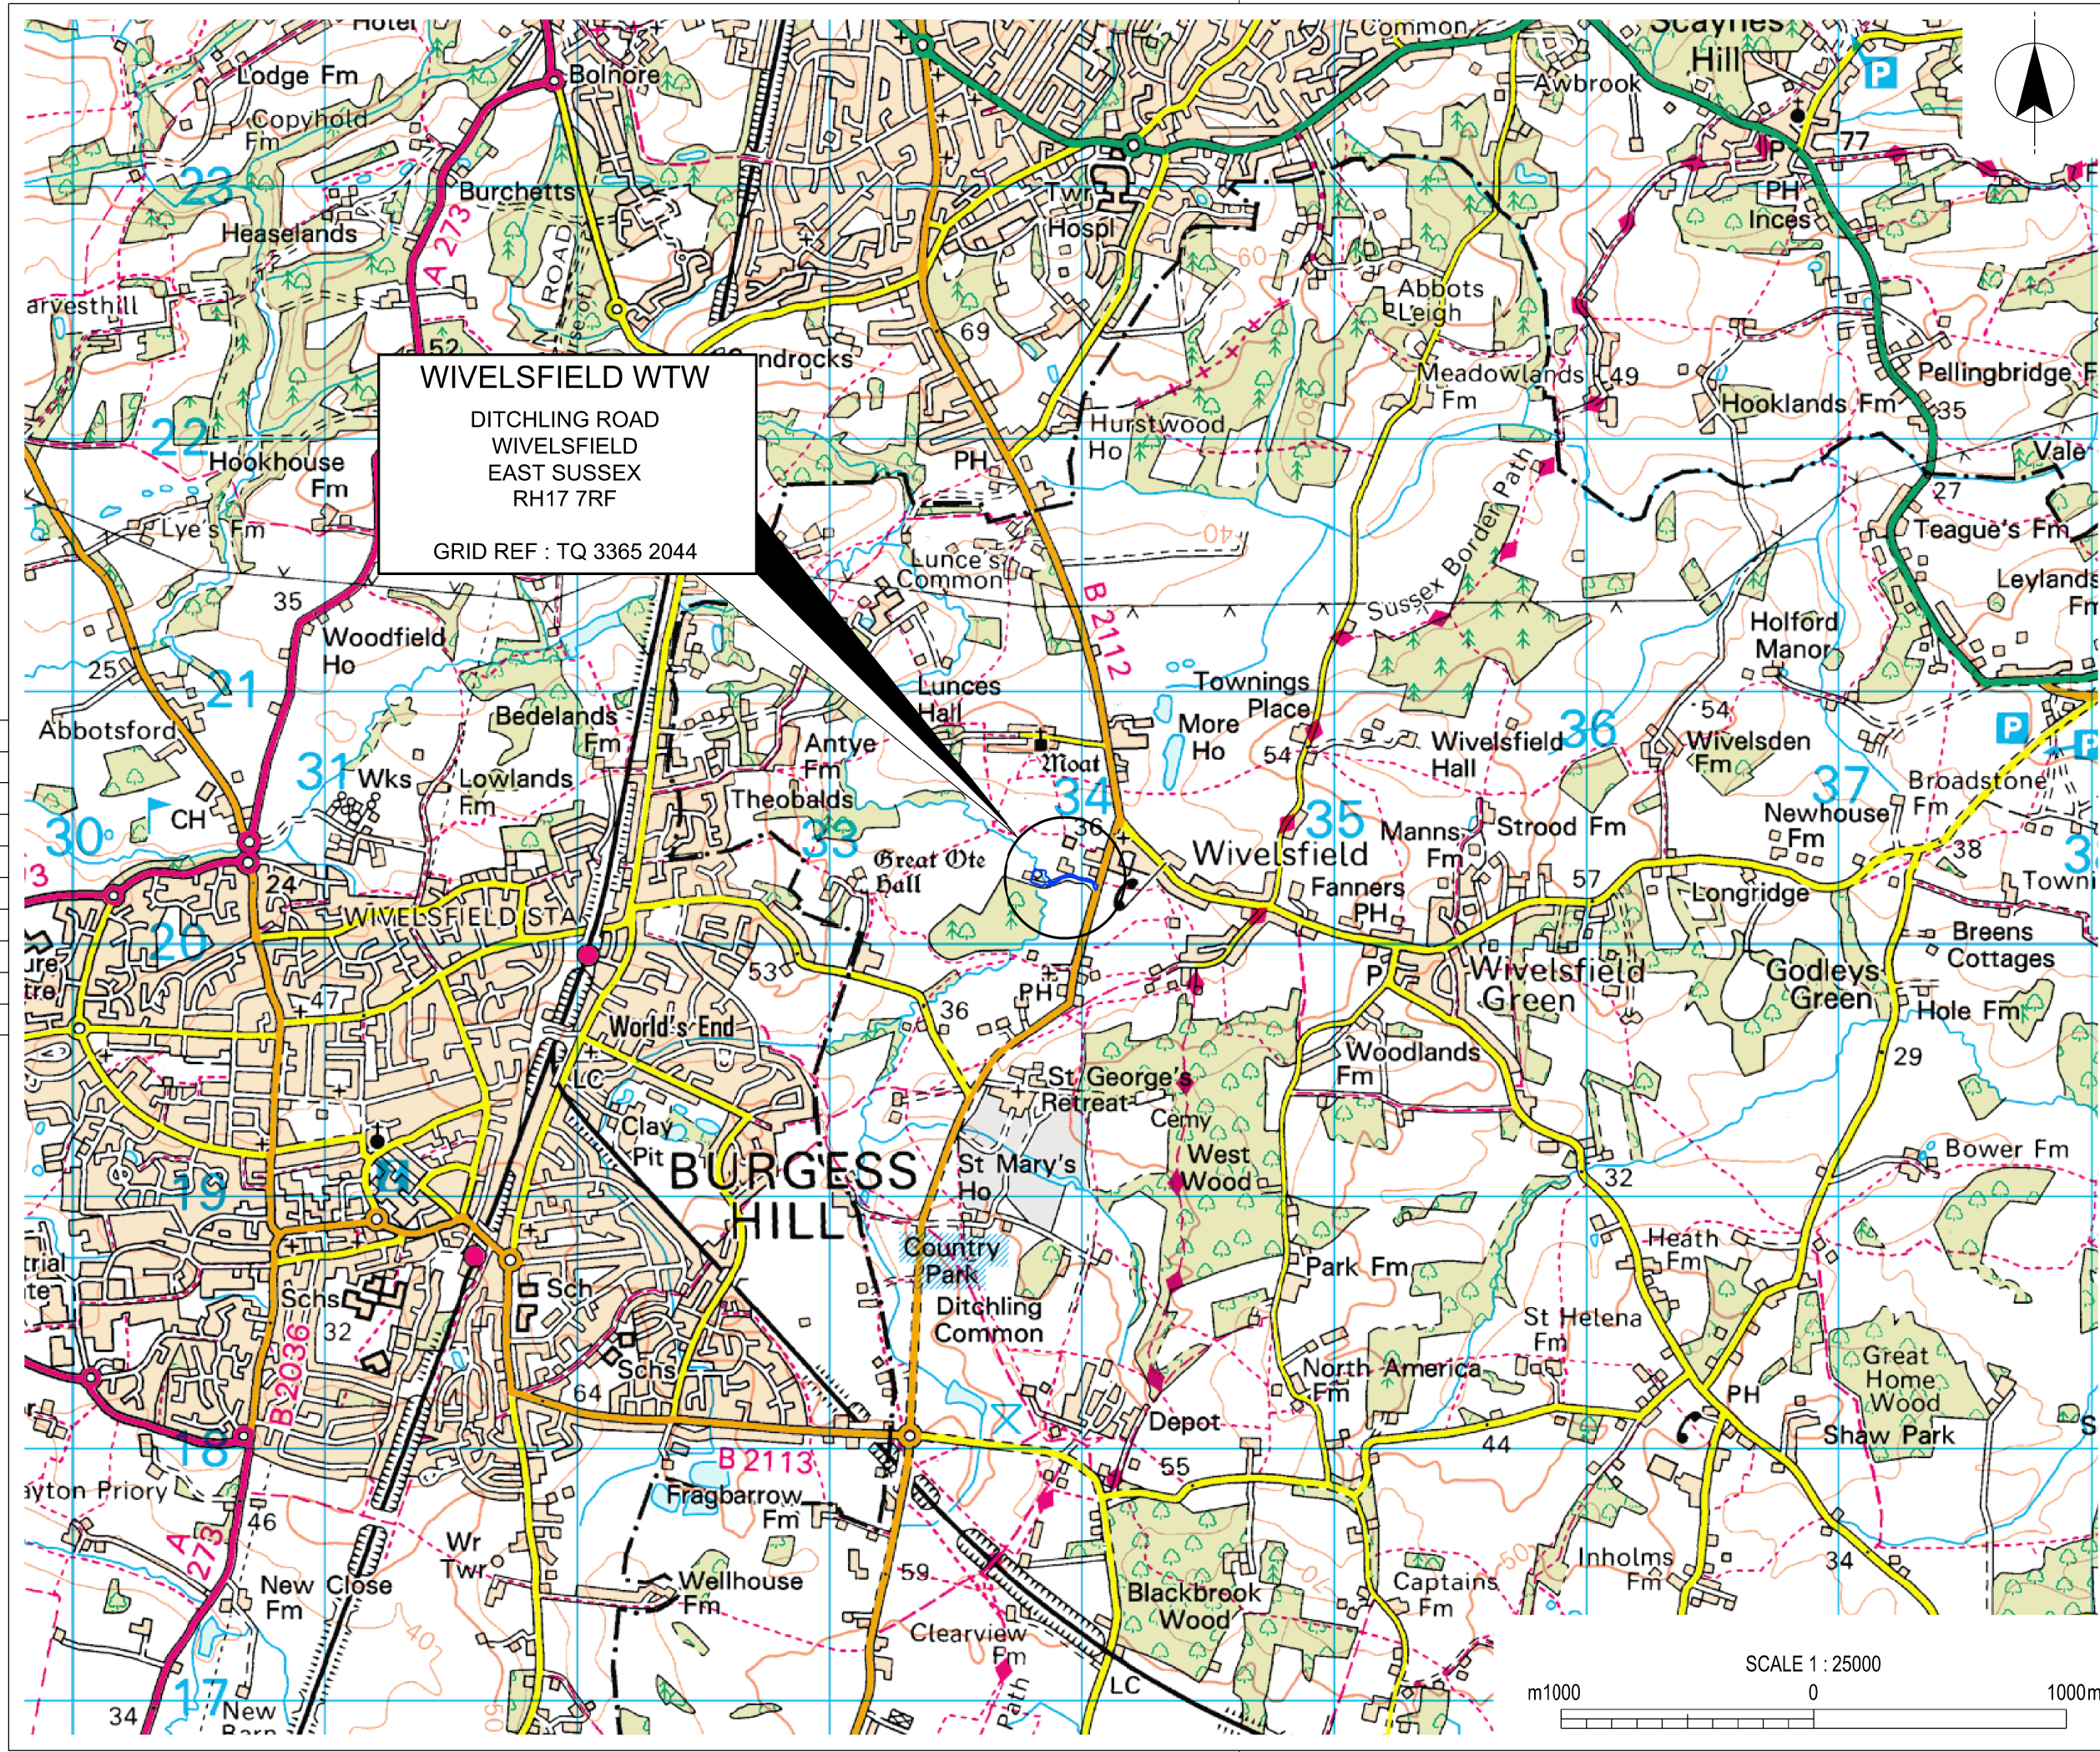

**WIVELSFIELD WTW**  
DITCHLING ROAD  
WIVELSFIELD  
EAST SUSSEX  
RH17 7RF  
  
GRID REF : TQ 3365 2044

S.W. DRAWING NO.  
JN.639369.0Z0701

REVISION  
A

NOTES

1. ALL DIMENSIONS IN MILLIMETRES AND ALL LEVELS IN METRES UNLESS SHOWN OTHERWISE.

REFERENCES

JN.639369.0Z0702  
JN.639369.0Z0703  
JN.639369.0Z0704  
JN.639369.0Z0705  
JN.639369.0Z0706  
JN.639369.0Z0707  
JN.639369.0Z0708

SITE LOCATION PLAN  
EXISTING SITE LAYOUT  
PROPOSED SITE LAYOUT PLAN  
MCC KIOSK  
CLOTH MEDIA FILTRATION UNITS  
EXISTING / PROPOSED SITE ELEVATIONS LOOKING NORTH EAST  
EXISTING / PROPOSED SITE ELEVATIONS LOOKING SOUTH EAST

CURRENT VERSION INFORMATION

| DATE       | DRWN | CHKD | REVD | REV | REASON FOR ISSUE |
|------------|------|------|------|-----|------------------|
| 11.12.2019 | NHE  | JIQ  | LP   | A   | FOR PLANNING     |

THIS DRAWING IS ISSUED BY SOUTHERN WATER SUBJECT TO THE CONDITIONS THAT IT IS NOT COPIED EITHER IN WHOLE OR IN PART OR DISCLOSED TO THIRD PARTIES UNLESS PRIOR WRITTEN AUTHORISATION IS GIVEN BY SOUTHERN WATER. PREVIOUS VERSIONS OF THIS DRAWING SHOULD BE STAMPED SUPERSEDED OR DESTROYED. DO NOT SCALE THIS DRAWING - IF IN DOUBT ASK

Southern Water

In Partnership with

Stantec

Southern House  
Yeoman Road  
Worthing  
West Sussex  
BN13 3NX  
telephone (01903) 264444  
fax (01903) 691435

PROJECT TITLE

WIVELSFIELD WTW

DRAWING TITLE

PLANNING APPLICATION  
AREA LOCATION PLAN

|                      |                  |                  |               |
|----------------------|------------------|------------------|---------------|
| SITE UNIT<br>MEMORIC | WIVELSF          | SITE UNIT<br>NO. | 100222        |
| PRN                  | 639369           | SCALE            | 1:25000       |
| S.W. DRAWING NO.     | JN.639369.0Z0701 |                  | REVISION<br>A |