
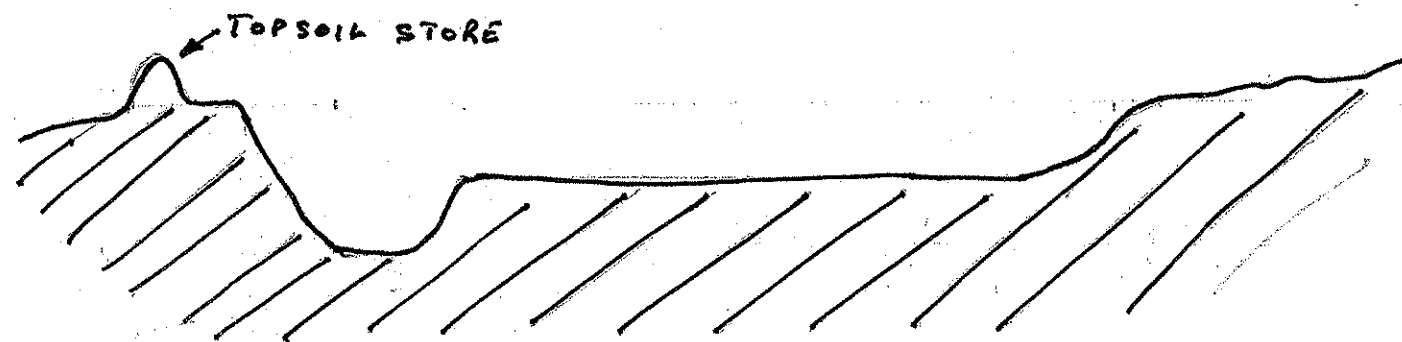


ALDERSHAW HANDMADE TILES CLAY PIT (LANE WOOD)


DIRECTOR OF THE PORT AND

28 AUG 2009

FILE ON

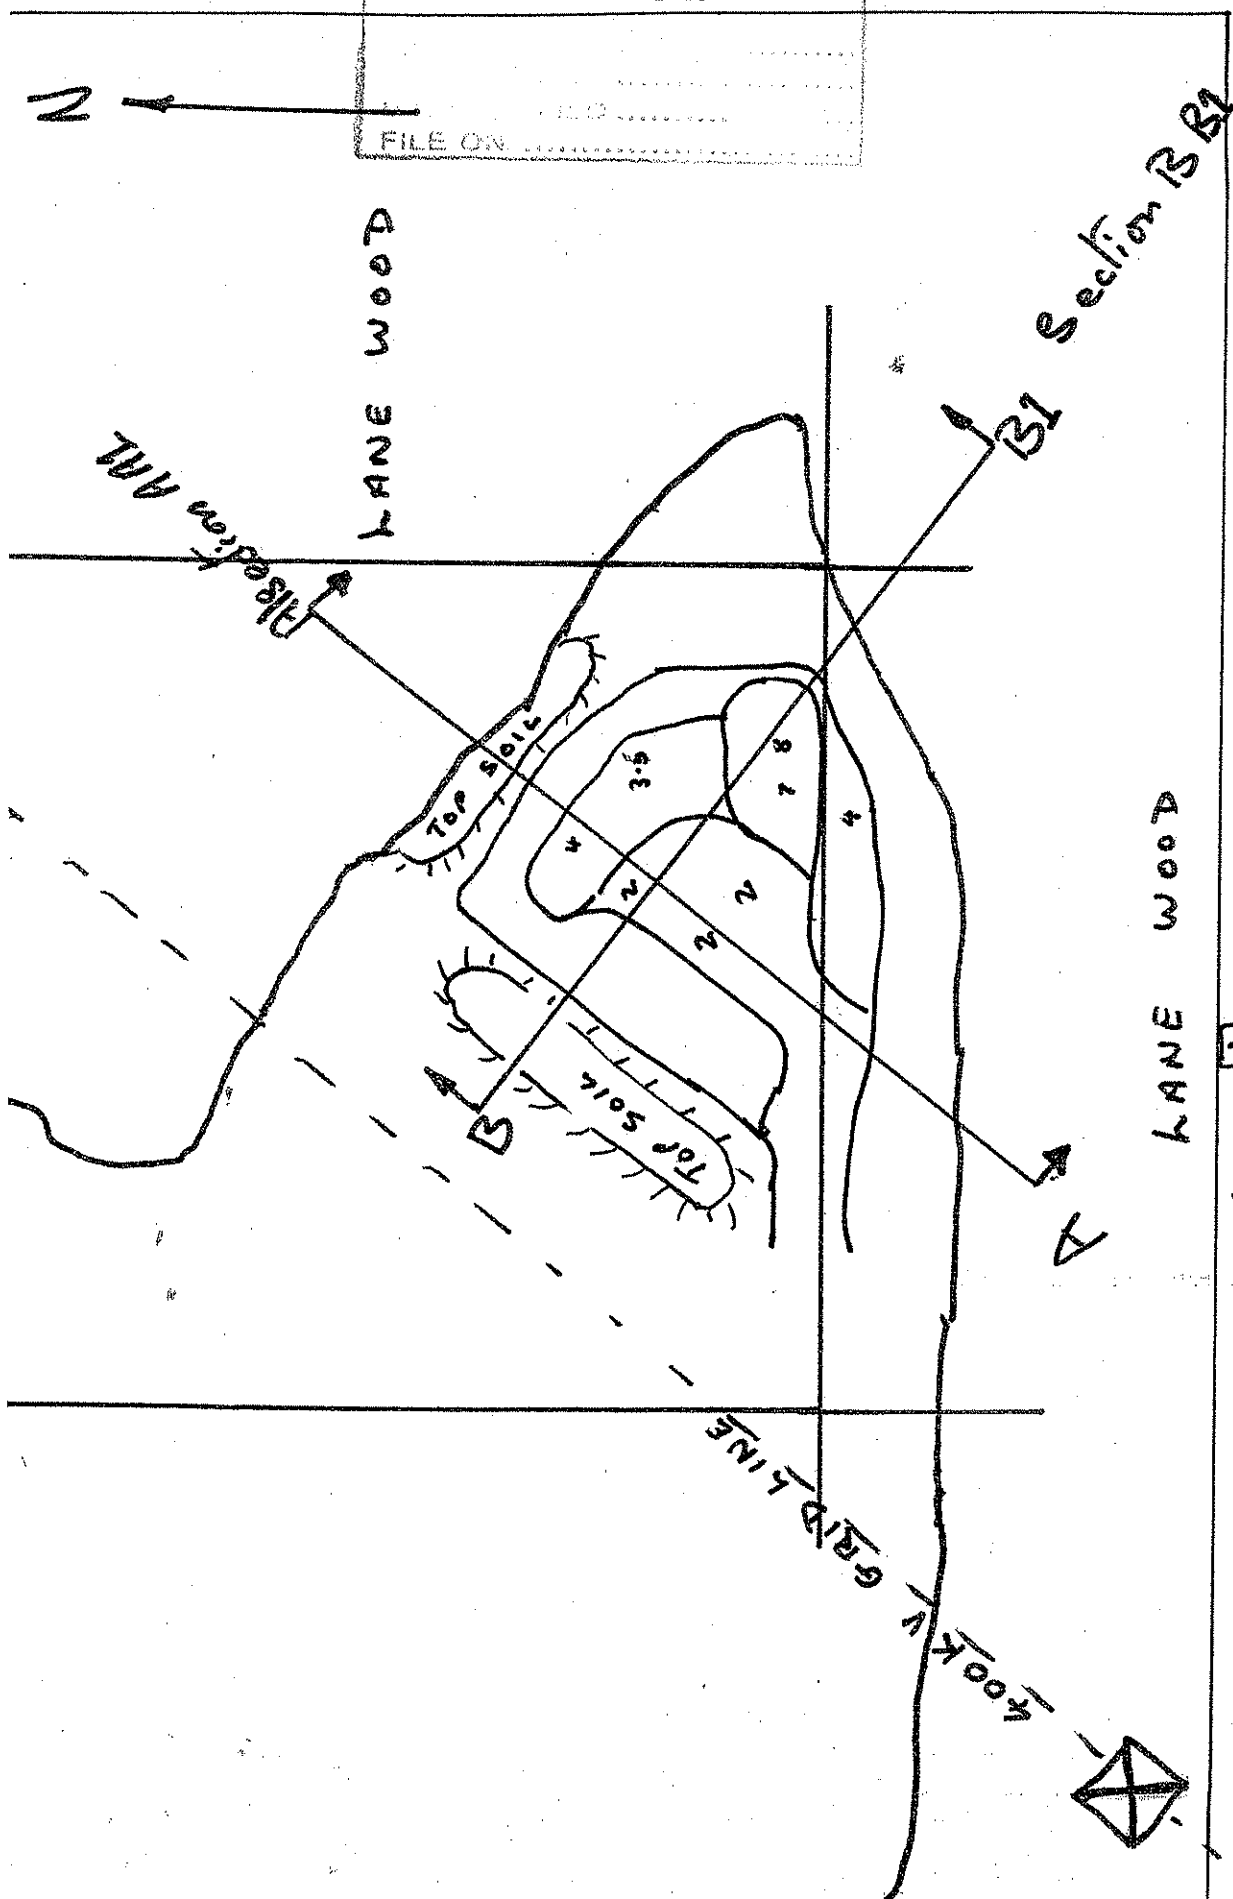

Scale 200:1
Vert + Horizontal
5mm:1m

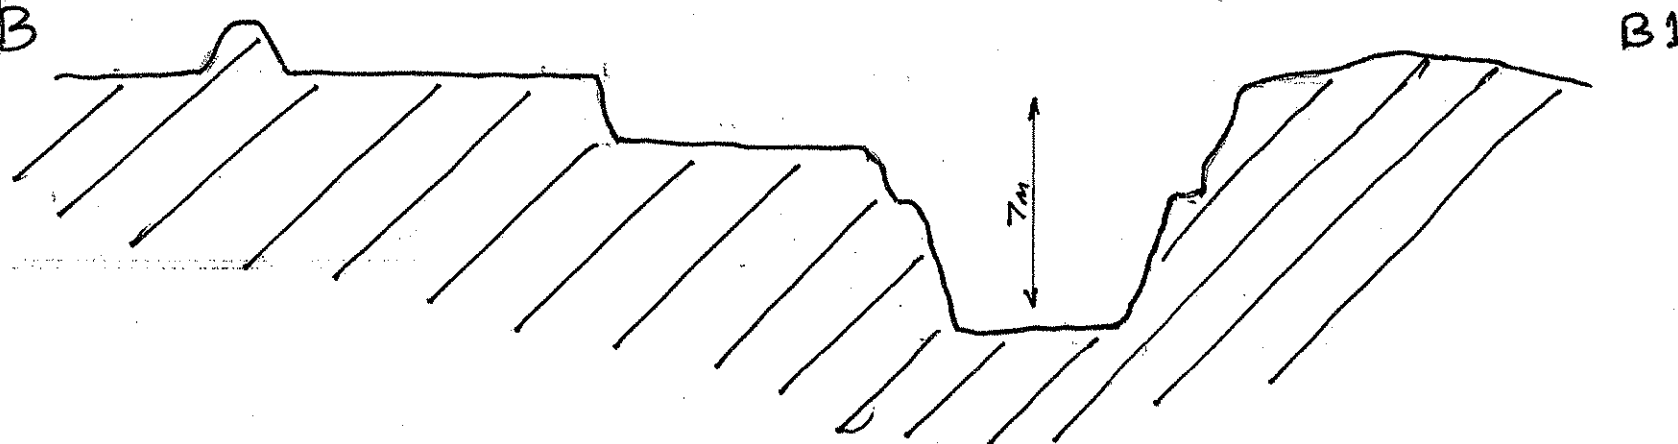

Section B: B1