


This drawing is for preliminary purposes only and is subject to amendment during design development. UNDER NO CIRCUMSTANCES MUST THIS DRAWING BE USED FOR CONSTRUCTION PURPOSES

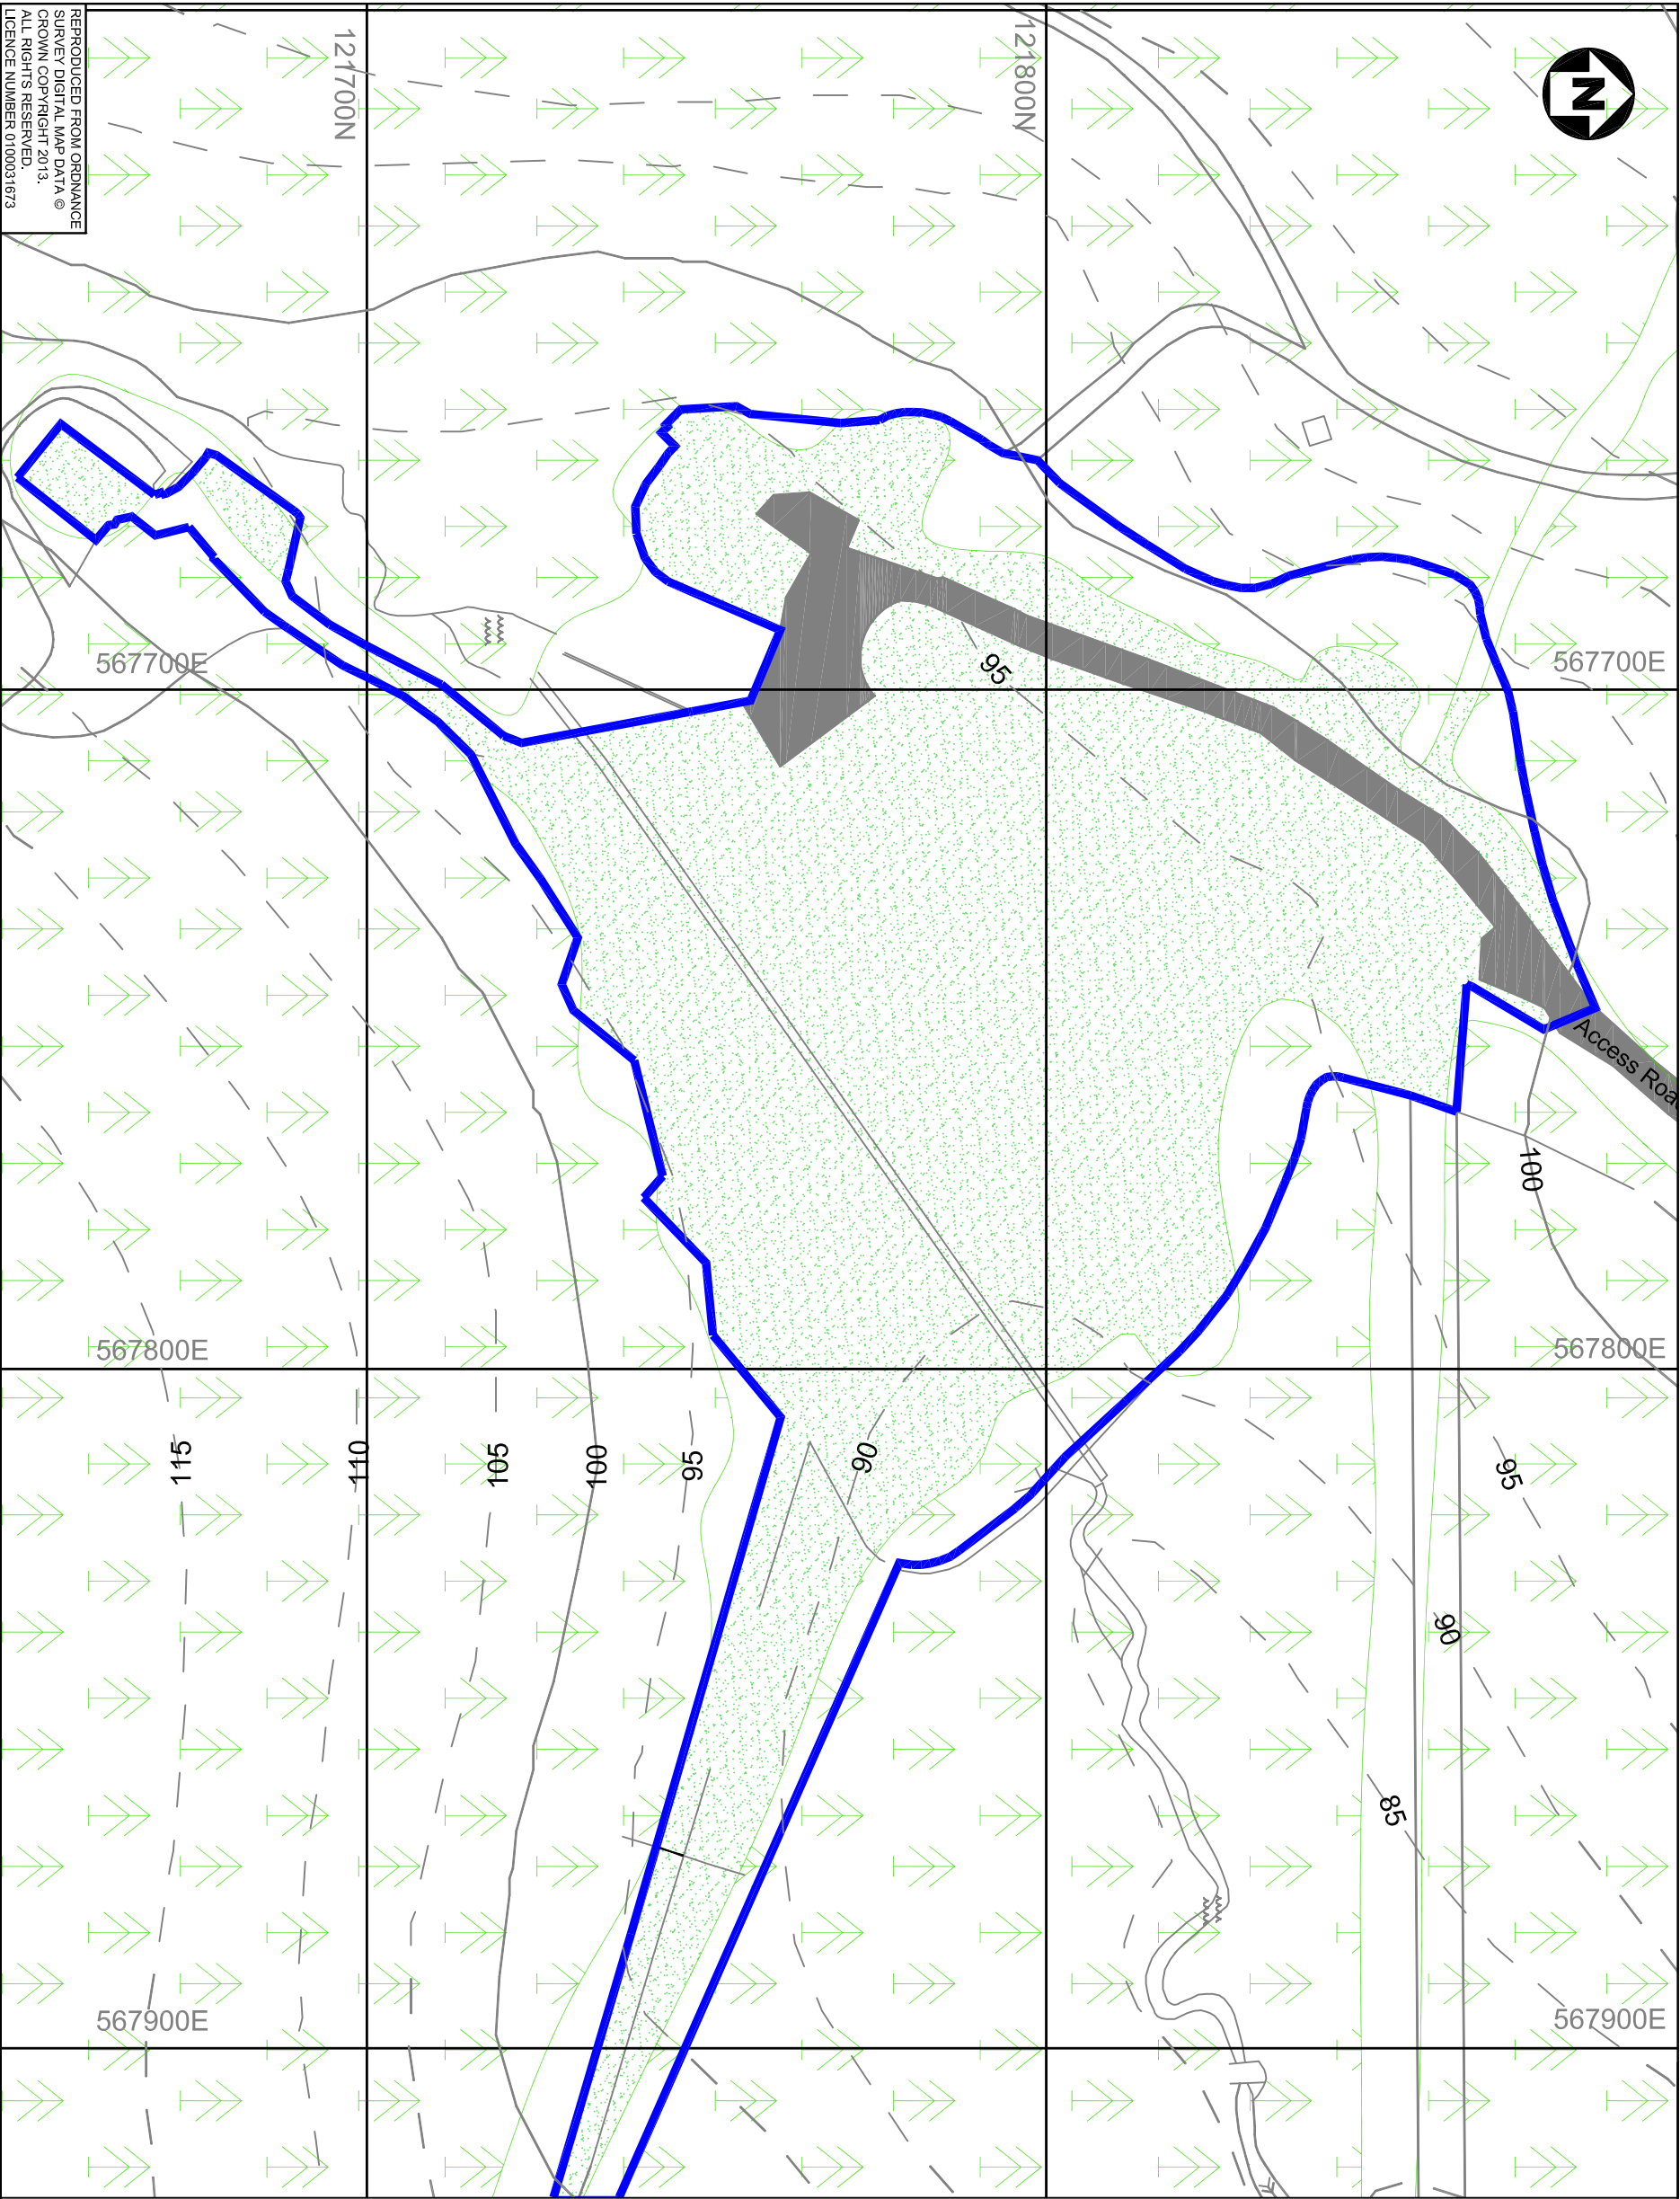

LEGEND

- Area to be Restored
- 14m Public Rights of Way
- Existing Trees
- Existing Handstanding Retained
- Proposed Low Maintenance Grassland (Refer to Species Mix below.)
- Contours at 5m intervals.

Low Maintenance Grassland Mix*

Agrostis tenuis.....	15%
Cynosurus cristatus.....	15%
Festuca ovina.....	40%
Festuca rubra.....	15%
Poa trivialis.....	15%
	100%

* Sowing rate 35gms/sq.m

NOTE

1. Refer to plan No.3 for structures to be demolished pre-restoration

REPRODUCED FROM ORDNANCE SURVEY DIGITAL MAP DATA © CROWN COPYRIGHT 2013. ALL RIGHTS RESERVED. LICENCE NUMBER 0100031673

Drawing Title

**BRITISH GYPSUM - MR/6 ROMP
BRIGHTLING MINE - RESTORATION MASTER PLAN**

47062840.009

Scale at A3 : 1:1000

Drw	DM	App	CN	Rev
Chk	CN	Date	MAR 13	Date

