



- NOTES**
- All traffic signs and markings to be in accordance with The Traffic Signs Regulations and General Directions 2002 (TSRGD).
 - Traffic signs locations indicated on the drawing are indicative only. Contractor to agree exact positions on site.
 - For sign face standard sizes refer to schedule in Appendix 12/1.
 - Beacons for zebra crossing to be provided as described in Specification Appendix 12/1, Traffic Signs Manual Chapter 5 Figure 15-1, and The Zebra, Pelican and Puffin Pedestrian Crossings Regulations and General Directions 1997, Schedule 1, Part 1.

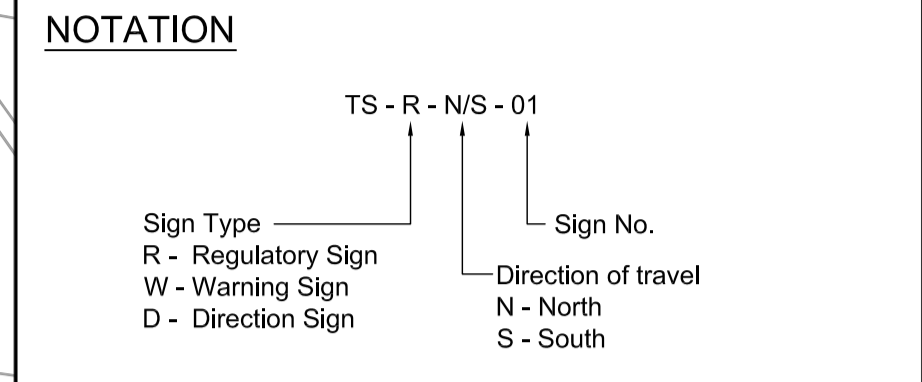

Scheme Ref.	BHLR	W-Height	62.5
Sign Ref.	TS-R-N-01	Sign Face	
Letter colour	N/A	Width	740mm
Background	GREY	Height	1775mm
Border	N/A	Area	1.32sq.m
Material Class	RA2 (12899-1:2007)		

SAFETY, HEALTH AND ENVIRONMENTAL INFORMATION	
In addition to the hazards/risks normally associated with the types of work detailed on this drawing, note the following:	
CONSTRUCTION	
MAINTENANCE / CLEANING	
DECOMMISSIONING / DEMOLITION	
It is assumed that all works will be carried out by a competent contractor working, where appropriate, to an approved method statement	

Reproduction from the Ordnance Survey Map with the permission of the controller of Her Majesty's stationery office Crown copyright reserved Licence No. AL 100017326

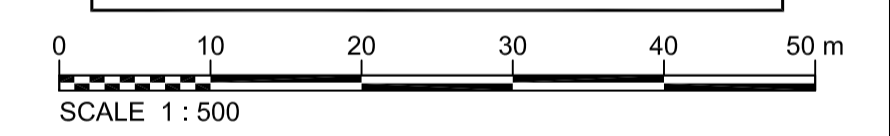

C4	20/09/2014	610 SIGNS UPDATED AS CLOUDED	GWJ	DC	MJS	JP
C3	07/08/2014	610 SIGNS UPDATED	GWJ	DC	MJS	JP
C2	29/10/2013	SIGNS UPDATED	ASC	PDF	DV	RD
C1	05/08/2013	FOR CONSTRUCTION	DC	PDF	DV	RD
CO	25/07/2013	FOR CONSTRUCTION	ILC	DC	PDF	RD
RO	09/05/2013	INITIAL ISSUE	ASC	HB	RKS	SSG
Rev	Rev. Date	Purpose of revision	Drawn	Checked	Rev'd	Appr'd

JACOBS
 Simpson House, 6 Cherry Orchard Road, Croydon, Surrey, CR9 6BE
 Tel: +44(0)208 688 8212 Fax: +44(0)208 681 2499
 www.jacobs.com

Client: HOCHTIEF (ING CONSTRUCTION) | Employer: TAYLOR WOODROW | East Sussex County Council

Project: **BEXHILL TO HASTINGS LINK ROAD**

Drawing title: **TRAFFIC SIGNS SHEET 1 OF 26**

Drawing status: **ISSUE FOR CONSTRUCTION**

Scale: 1:500 @ A1 | DO NOT SCALE
 Jacobs No.: B1297000
 Client no.:
 Drawing number: **B1297000-PH2/1200.01A/0011** | Rev: **C4**

This drawing is not to be used in whole or part other than for the intended purpose and project as defined on this drawing. Refer to the contract for full terms and conditions.