




NOTES

- All traffic signs and markings to be in accordance with the traffic signs Regulations and General Directions 2002 (TSRSGD).
- Traffic signs locations indicated on the drawing are indicative only. Contractor to agree exact positions with overseeing organisation representative on site.
- For sign face standard sizes refer to schedule in appendix 121.
- Beacons for zebra crossing to be provided as described in Specification Appendix 121 Traffic Signs Manual Chapter 5 Figure 15-1, and The Zebra, Pedestrian and Pupil Protection Crossings Regulations and General Directions 1997, Schedule 1, Part 1.

NOTATION

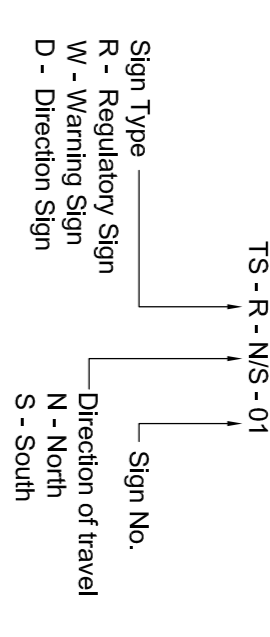

SAFETY, HEALTH AND ENVIRONMENTAL INFORMATION
In addition to the hazards/risks normally associated with the type of work outlined on this drawing, note the following:
CONSTRUCTION
MAINTENANCE / CLEANINGS
DECOMMISSIONING / DEMOLITION
It is assumed that all works will be carried out by a competent contractor working, where appropriate, to an approved method statement.

Reproduction from the Ordnance Survey Map with the permission of the controller of Her Majesty's stationery office / Crown copyright reserved Licence No. AL 100017/326



Rev	Rev. Date	Purpose of revision	Drawn	Checked	Revised	Approved
01	05/08/2013	FOR CONSTRUCTION	DC	PDF	DV	RD
02	25/07/2013	FOR CONSTRUCTION	ILC	DC	PDF	RD
03	09/05/2013	INITIAL ISSUE	ASC	HB	RGS	SSS

Shipton House, Churchyard Road, Colyton, Devon, EX29 0BE
 Tel: +44 (0)1323 810000 Fax: +44 (0)1323 810001
 www.jacobs.com

JACOBS

Client: HOCHTIEF TAYLOR WOODROW
 Project: BEXHILL TO HASTINGS LINK ROAD

Drawing title: **TRAFFIC SIGNS SHEET 6 OF 26**

Drawing status: **ISSUE FOR CONSTRUCTION**

Scale: 1:500 @ A1
 DO NOT SCALE

Drawing number: **B1297000-PH21200.01A/0016 C1**

This drawing is not to be used in whole or part other than for the intended purpose and project as defined on this drawing. Refer to the contract for full terms and conditions.