

FOR CONTINUATION
 SEE DRAWING NO. 0064

Hastings A259

London (A21) Town centre A269

Battle (A2100)

A&E No A&E

Scheme Ref. BHLR	Sign Ref. X9	x-height	100.0
Letter colour	WHITE	SIGN FACE	
Background	DARK GREEN	Width	2410mm
Border	WHITE	Height	2945mm
Material	Class RA2 (12899-1:2007)	Area	7.10sq.m

Manor Barn Gardens

Seafront

Bexhill Leisure Centre

Scheme Ref. BHLR	Sign Ref. X8a	x-height	100.0
Letter colour	WHITE	SIGN FACE	
Background	BROWN	Width	2045mm
Border	WHITE	Height	2425mm
Material	Class RA2 (12899-1:2007)	Area	4.96sq.m

Ponswood & Brett Drive Industrial Estates

Retail and leisure park

Hastings ind. ests Bexhill Road Ind. Estate

Scheme Ref. BHLR	Sign Ref. X8	x-height	100.0
Letter colour	WHITE	SIGN FACE	
Background	DARK GREEN	Width	2605mm
Border	WHITE	Height	2240mm
Material	Class RA2 (12899-1:2007)	Area	5.83sq.m

Town centre A269

Beeching Road Ind. Estate

Seafront

Hastings A259 Brighton Lewes A259

Leisure Centre

Scheme Ref. BHLR	Sign Ref. TS-D-5+01	x-height	100.0
Letter colour	BLACK	SIGN FACE	
Background	WHITE	Width	2455mm
Border	BLACK	Height	5175mm
Material	Class RA2 (12899-1:2007)	Area	7.80sq.m

London (A21)

Battle (A2100)

A&E No A&E

Scheme Ref. BHLR	Sign Ref. X4	x-height	75.0
Letter colour	BLACK	SIGN FACE	
Background	WHITE	Width	1520mm
Border	BLACK	Height	1390mm
Material	Class RA2 (12899-1:2007)	Area	2.11sq.m

London (A21)

Battle (A2100)

A&E No A&E

Scheme Ref. BHLR	Sign Ref. X3	x-height	100.0
Letter colour	BLACK	SIGN FACE	
Background	WHITE	Width	1890mm
Border	BLACK	Height	1425mm
Material	Class RA2 (12899-1:2007)	Area	2.69sq.m

Ponswood & Brett Drive Industrial Estates

Retail & leisure park

Scheme Ref. BHLR	Sign Ref. X5a	x-height	100.0
Letter colour	WHITE	SIGN FACE	
Background	DARK GREEN	Width	1815mm
Border	WHITE	Height	375mm
Material	Class RA2 (12899-1:2007)	Area	0.68sq.m

Brighton Lewes A259

Beeching Road Ind. Estate

Seafront

A&E No A&E

Scheme Ref. BHLR	Sign Ref. X1	x-height	100.0
Letter colour	WHITE	SIGN FACE	
Background	DARK GREEN	Width	2690mm
Border	WHITE	Height	2470mm
Material	Class RA2 (12899-1:2007)	Area	6.64sq.m

A&E No A&E

Bexhill Leisure Centre

Ponswood & Brett Drive Ind. Estates Retail & leisure park

Scheme Ref. BHLR	Sign Ref. X6	x-height	100.0
Letter colour	BLACK	SIGN FACE	
Background	WHITE	Width	2200mm
Border	BLACK	Height	2550mm
Material	Class RA2 (12899-1:2007)	Area	5.61sq.m

London (A21)


Battle (A2100)

Hastings ind. estates

Brighton Lewes A259 Hastings A259

Scheme Ref. BHLR	Sign Ref. X7	x-height	75
Letter colour	BLACK	SIGN FACE	
Background	WHITE	Width	1795mm
Border	BLACK	Height	1890mm
Material	Class RA2 (12899-1:2007)	Area	3.39sq.m

- NOTES**
- All traffic signs and markings to be in accordance with the traffic signs Regulations and General Directions 2002 (TSRGD).
 - Traffic signs locations indicated on the drawing are indicative only. Contractor to agree exact positions with overseeing organisation representative on site.
 - For sign face standard sizes refer to schedule in appendix 12/1.

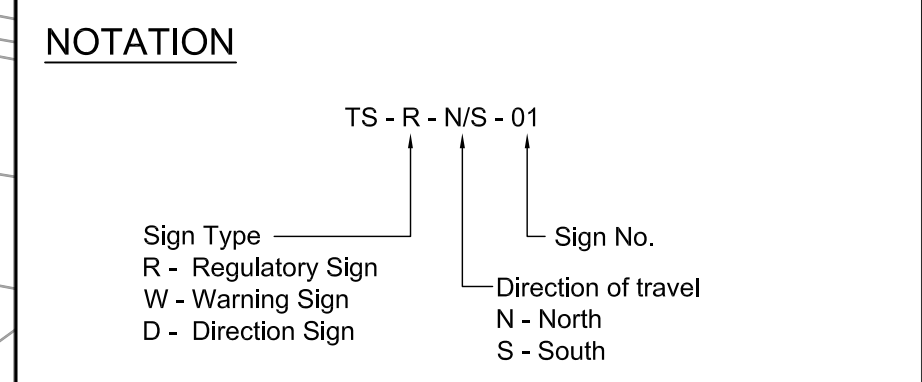

(E) Existing Sign To Be Retained

SAFETY, HEALTH AND ENVIRONMENTAL INFORMATION

In addition to the hazards/risks normally associated with the types of work detailed on this drawing, note the following:


CONSTRUCTION

MAINTENANCE / CLEANING

DECOMMISSIONING / DEMOLITION

It is assumed that all works will be carried out by a competent contractor working, where appropriate, to an approved method statement.

Reproduction from the Ordnance Survey Map with the permission of the controller of Her Majesty's stationery office Crown copyright reserved Licence No. AL 100017326

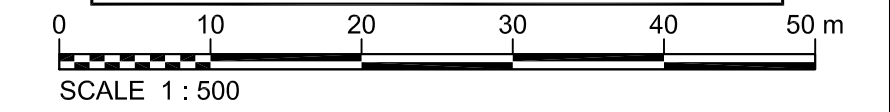

C4	31/07/2014	X9, X8a & X9 AMENDED AS CLOUDED	GWJ	DC	RS	JP
C3	31/07/2014	SIGN FACES UPDATED AS CLOUDED	GWJ	MJS	DC	JP
C2	23/10/2013	SIGN FACES UPDATED	A C	PDF	DV	RD
C1	7/08/2013	FOR CONSTRUCTION	DC	PDF	DV	RD
C0	25/07/2013	FOR CONSTRUCTION	ILC	DC	PDF	RD
Rev	Rev. Date	Purpose of revision	Drawn	Checked	Rev'd	App'd

JACOBS
 Simpson House, 6 Cherry Orchard Road, Croydon, Surrey, CR9 6BE
 Tel: +44(0)208 686 8212 Fax: +44(0)208 681 2499
 www.jacobs.com

Client: HOCHTIEF EMPLOYER

Employer: HOCHTIEF EMPLOYER

Project: **BEXHILL TO HASTINGS LINK ROAD**

Drawing title: **DIRECTIONAL SIGNS SHEET 1 OF 3**

Drawing status: **ISSUE FOR CONSTRUCTION**

Scale: 1:500 @ A1 DO NOT SCALE

Jacobs No. B1297000

Client no.

Drawing number: **B1297000-PH2/1200.01A/0063** Rev **C4**

This drawing is not to be used in whole or part other than for the intended purpose and project as defined on this drawing. Refer to the contract for full terms and conditions.