


- NOTES**
- All traffic signs and markings to be in accordance with the traffic signs Regulations and General Directions 2002 (TSRGD).
  - Traffic signs locations indicated on the drawing are indicative only. Contractor to agree exact positions with overseeing organisation representative on site.
  - For sign face standard sizes refer to schedule in appendix 12/1.

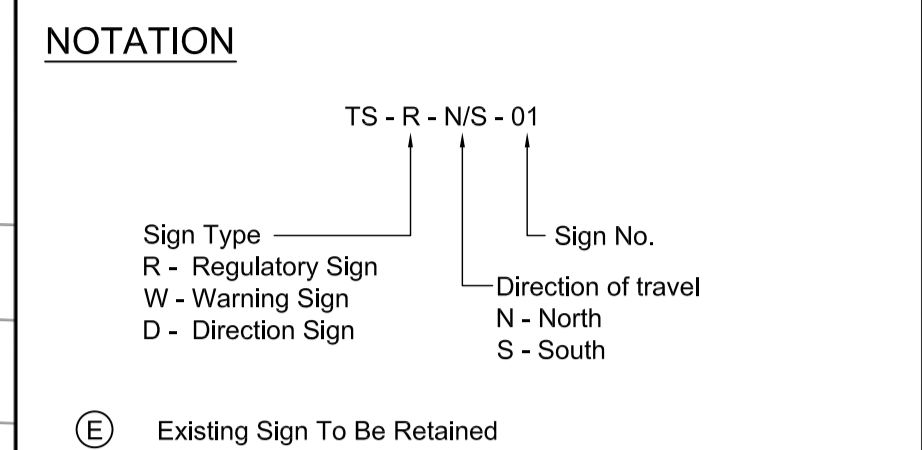


**SAFETY, HEALTH AND ENVIRONMENTAL INFORMATION**

In addition to the hazards/risks normally associated with the types of work detailed on this drawing, note the following:

CONSTRUCTION
MAINTENANCE / CLEANING
DECOMMISSIONING / DEMOLITION

It is assumed that all works will be carried out by a competent contractor working, where appropriate, to an approved method statement

Reproduction from the Ordnance Survey Map with the permission of the controller of Her Majesty's stationery office Crown copyright reserved Licence No. AL 100017326

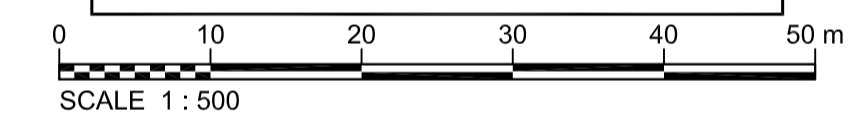

C3	19/08/2014	SIGN FACES UPDATED AS CLOUDED	GWJ	MJS	DC	RS
C2	23/10/2013	SIGN FACES UPDATED	A C	PDF	DV	RD
C1	7/08/2013	FOR CONSTRUCTION	DC	PDF	DV	RD
CO	25/07/2013	FOR CONSTRUCTION	ILC	DC	PDF	RD
RO	31/05/2013	INITIAL ISSUE	ILC	PDF	DV	SSG
Rev	Rev. Date	Purpose of revision	Drawn	Checked	Rev'd	Apprv'd

**JACOBS**  
 Simpson House, 6 Cherry Orchard Road, Croydon, Surrey, CR9 6BE  
 Tel: +44(0)208 686 8212 Fax: +44(0)208 681 2499  
 www.jacobs.com

Client: **HOCHTIEF** **TAYLOR WOODROW** **East Sussex County Council**

Project: **BEXHILL TO HASTINGS LINK ROAD**

Drawing title: **DIRECTIONAL SIGNS SHEET 3 OF 3**

Drawing status: **ISSUE FOR CONSTRUCTION**

Scale: 1:500 @ A1 **DO NOT SCALE**  
 Jacobs No. B1297000  
 Client no.

Drawing number: **B1297000-PH2/1200.01A/0065** Rev **C3**

This drawing is not to be used in whole or part other than for the intended purpose and project as defined on this drawing. Refer to the contract for full terms and conditions.