

B1297000-PH2/3000.01a/0003 C4

SAFETY, HEALTH AND ENVIRONMENTAL INFORMATION

In addition to the hazards normally associated with the types of work detailed on this drawing, note the following:


CONSTRUCTION
Likelihood of fly-tipped hazardous substances
Existing overhead and underground high voltage cables

MAINTENANCE / CLEANING
Same as for construction

DECOMMISSIONING / DEMOLITION
Same as for construction

It is assumed that all works will be carried out by a competent contractor working, where appropriate, to an approved method statement

Reproduction from the Ordnance Survey Map with the permission of the controller of Her Majesty's Stationery Office Crown copyright reserved Licence No. AL 100017323

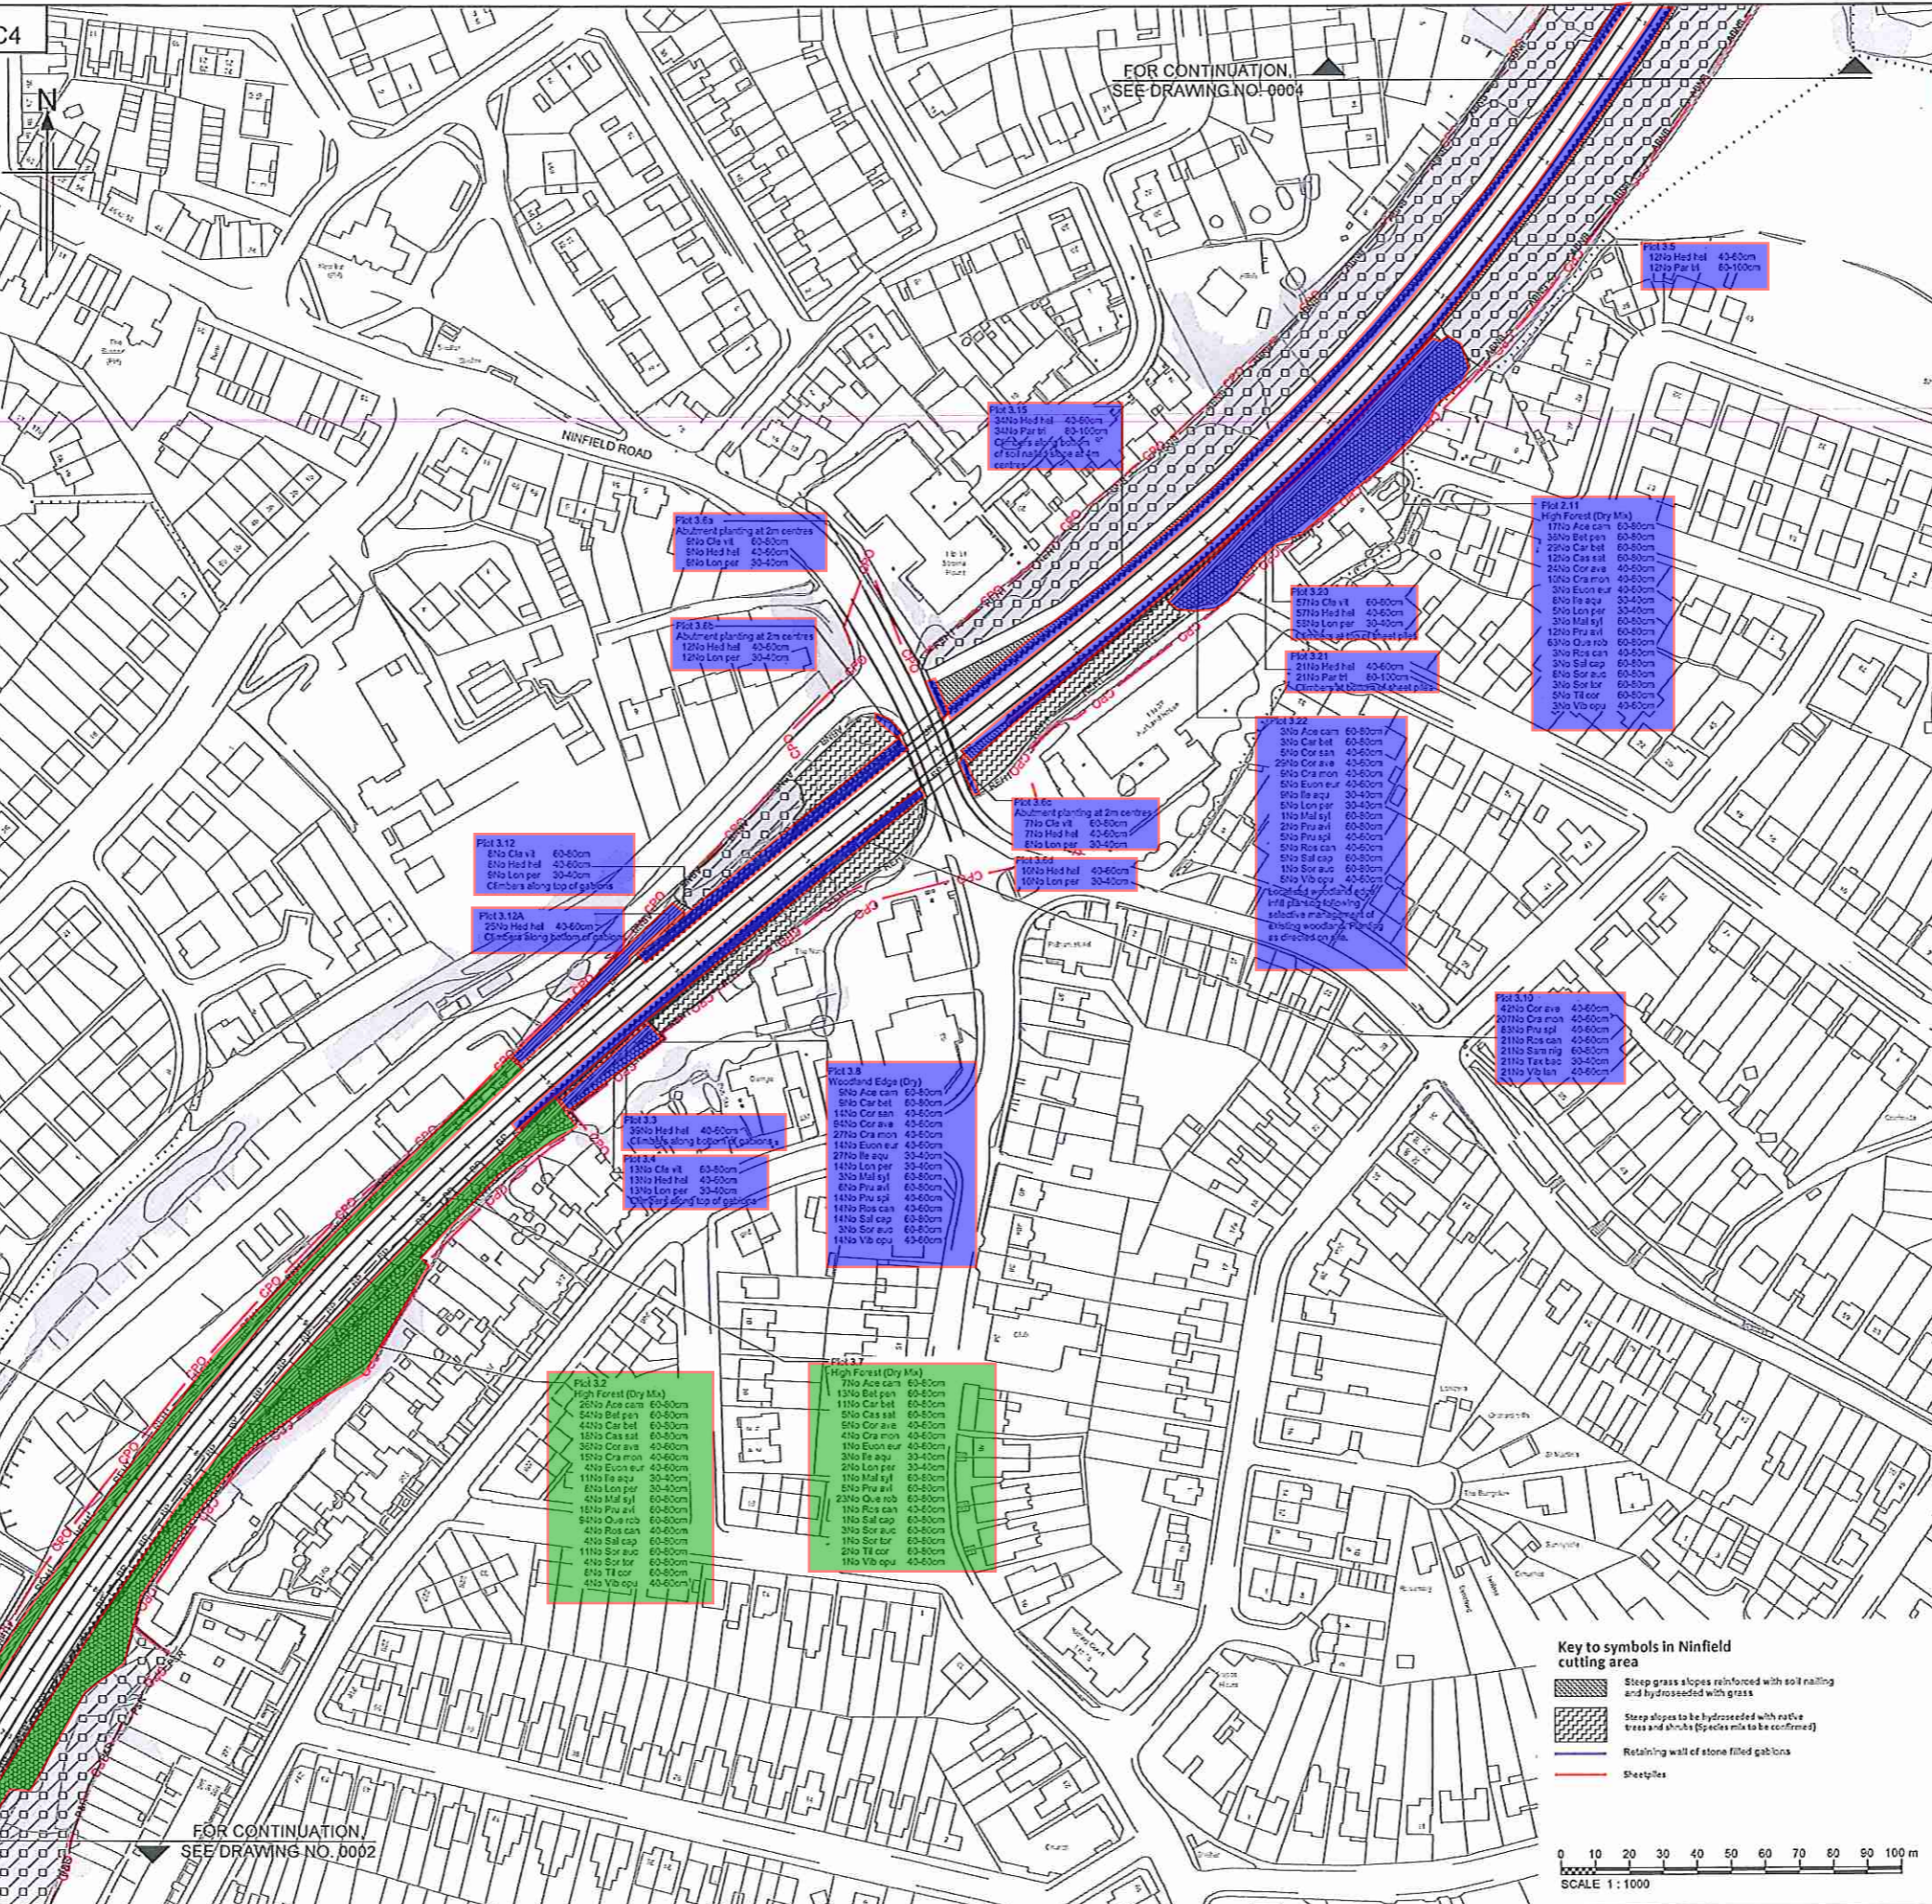

- NOTES
1. All dimensions in metres unless otherwise stated.
2. For complete fencing key, refer to fencing drawings.
KEY
High Forest - Dry (Planting at 2m centres, random mix in groups of 3-5 of each species) (LE2.1 and LE2.4.1)

Revision table with columns: Rev, Date, Purpose of revision, Drawn, Check, Rev'd, App'd

JACOBS logo and contact information: Simpson House, 8 Cherry Orchard Road, Croydon, Surrey, CR9 6BE

Client logos: HOCHTIEF, TAYLOR WOODHEAD

Project: BEXHILL TO HASTINGS LINK ROAD

PLANTING SHEET 3 OF 14

Drawing status: FOR CONSTRUCTION
Scale: 1:1000 @ A1 DO NOT SCALE

Drawing number: B1297000-PH2/3000.01a/0003 C4

This drawing is not to be used in whole or part other than for the intended purpose and project as defined on this drawing. Refer to the contract for full terms and conditions.

11 JAN 2016 TNS:33

PI:\BTL\003\B1297000 Bexhill Hastings\Phase 2 - Detailed Design\600 CAD\603 Drawings\3000 Landscapes & Ecology

FOR CONTINUATION SEE DRAWING NO. 0004

FOR CONTINUATION SEE DRAWING NO. 0002

Key to symbols in Ninfield cutting area
Steep grass slopes reinforced with soil nailing and hydroseeded with grass
Steep slopes to be hydroseeded with native trees and shrubs (Species mix to be confirmed)
Retaining wall of stone filled gabions
Sheetpiles

