


B1297000-PH2/3000.01a/0008 C4

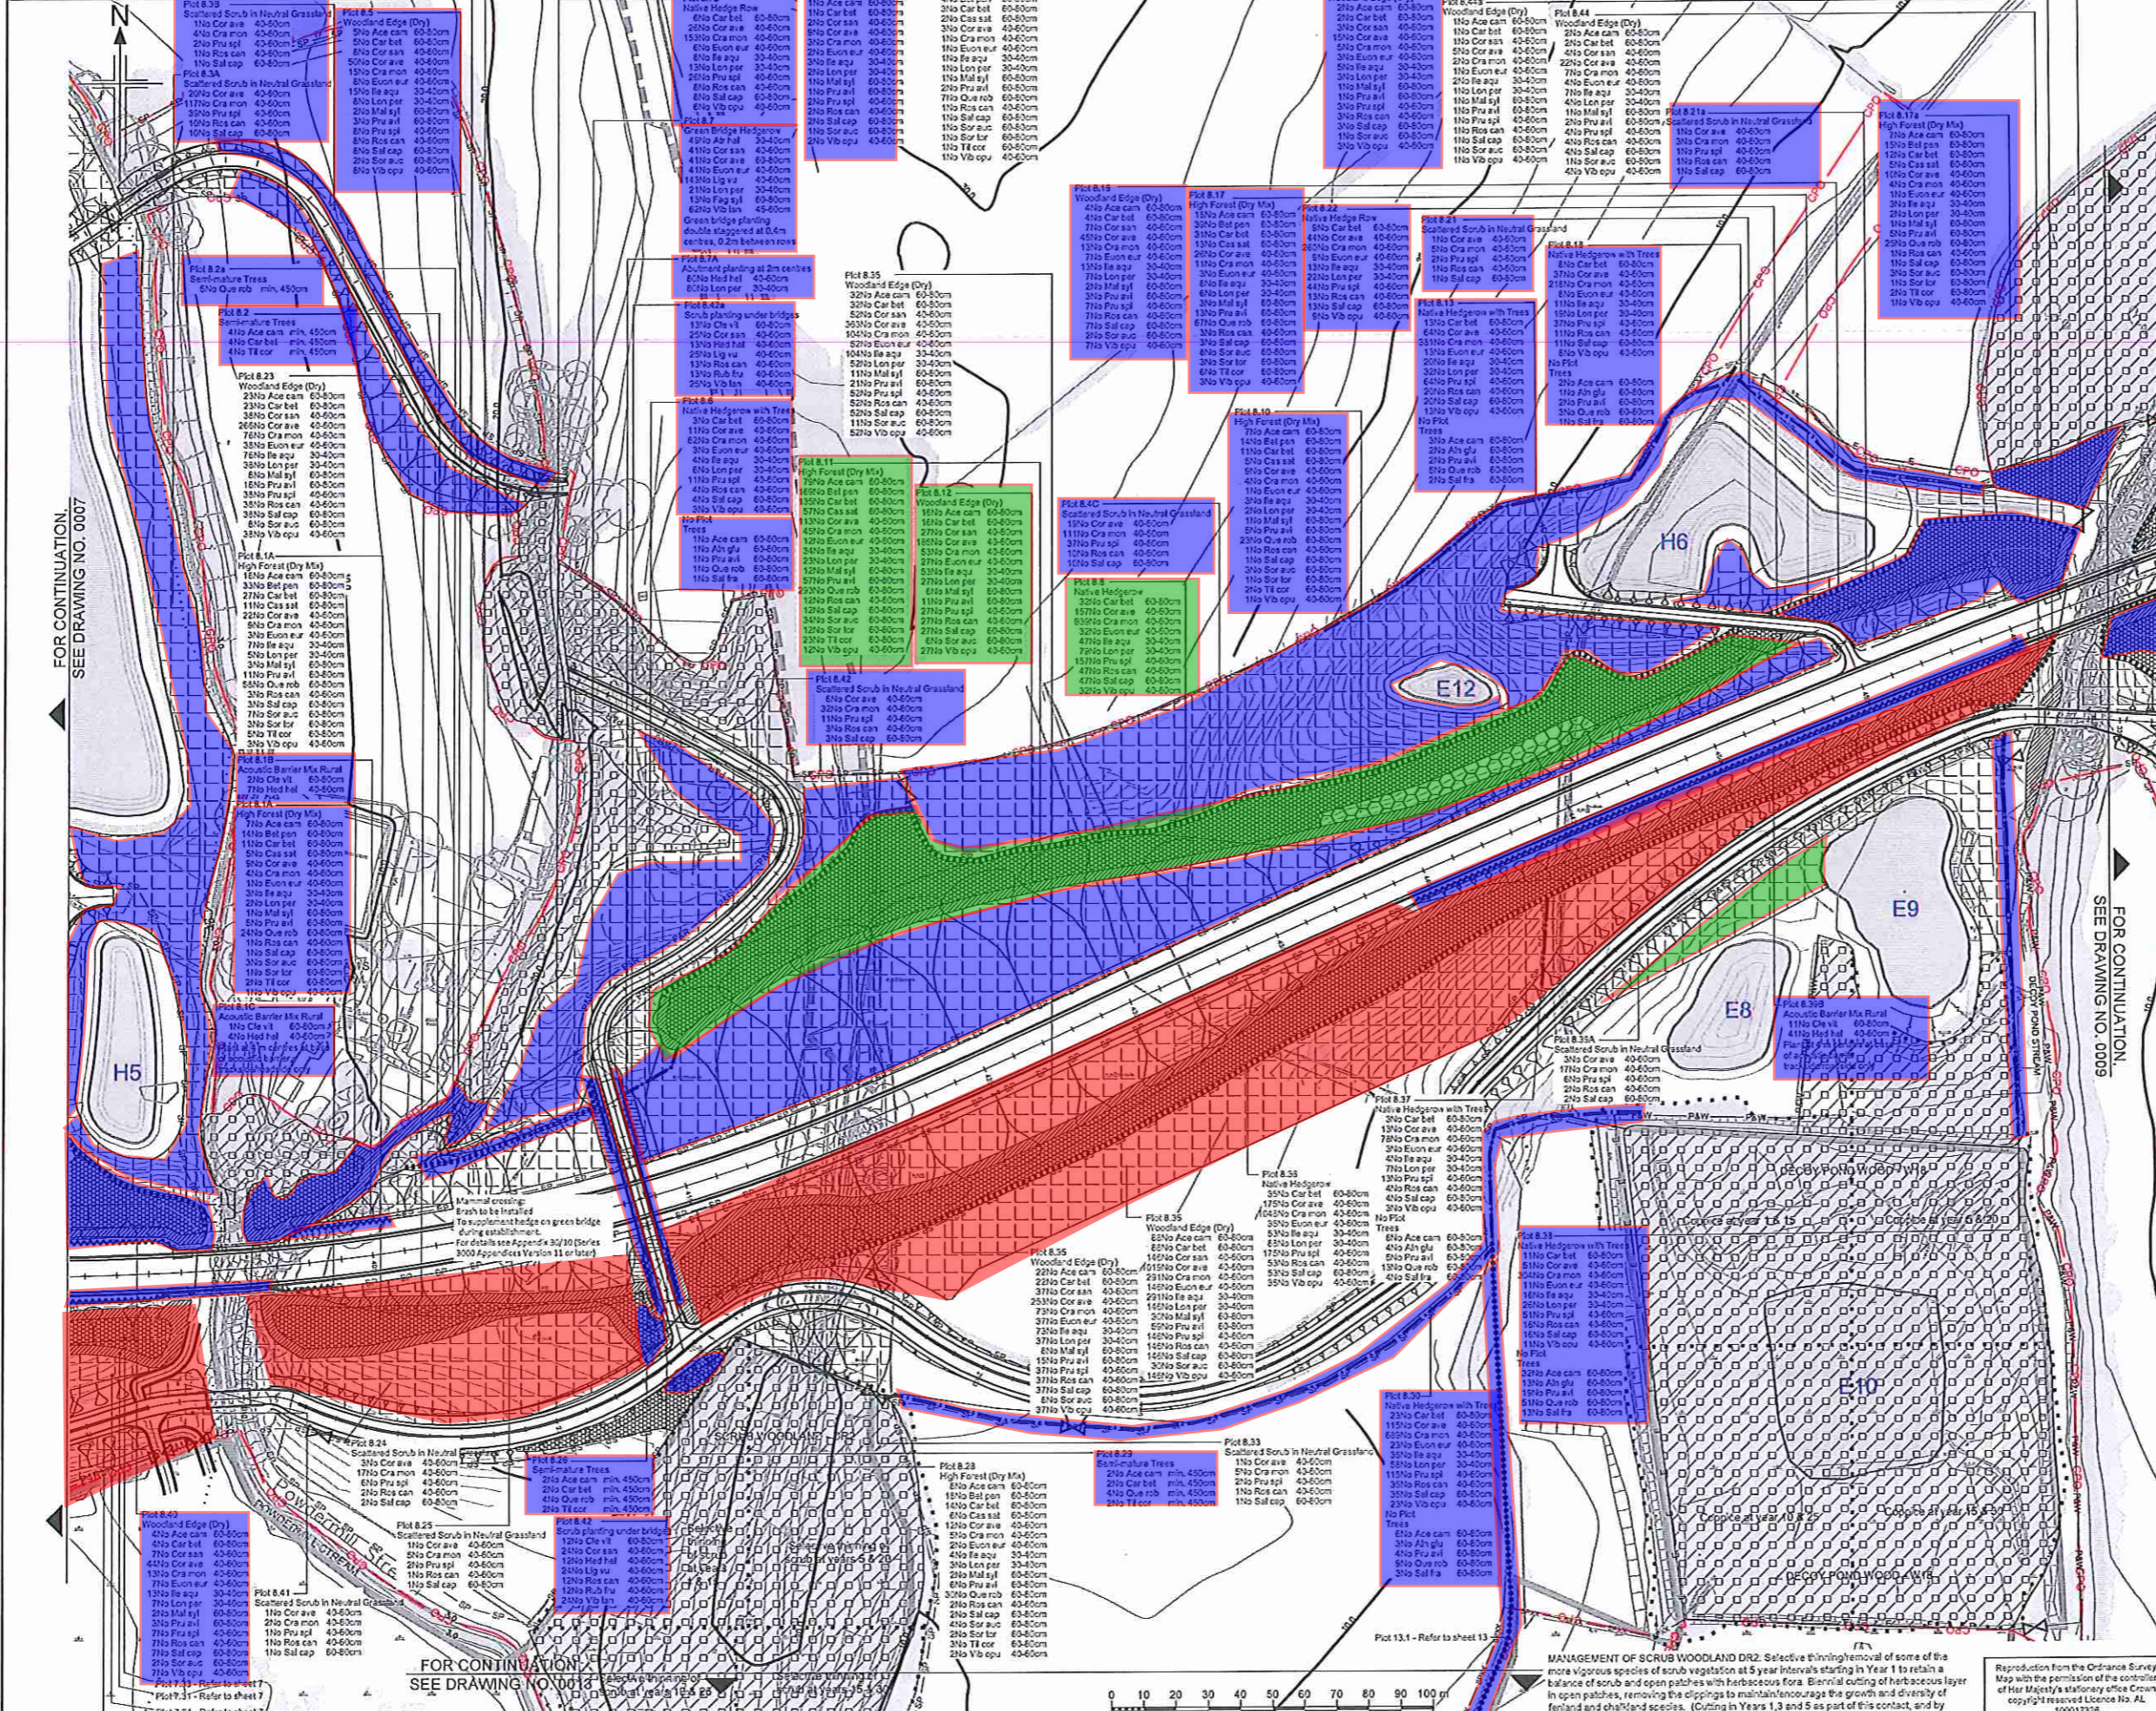

- NOTES**
- All dimensions in metres unless otherwise stated.
  - For complete fencing key, refer to fencing drawings.
- KEY**
- High Forest - Dry (Planting at 2m centres, random mix in groups of 3-5 of each species) (LE2.1 and LE2.4.1)
  - High Forest - Dry (Planting at 2.5m centres, random mix in groups of 3-5 of each species) (LE2.1 and LE2.4.1)
  - High Forest - Wet (Planting at 2m centres, random mix in groups of 3-5 of each species) (LE2.1 and LE2.4.1)
  - High Forest - Wet (Planting at 2.5m centres, random mix in groups of 3-5 of each species) (LE2.1 and LE2.4.1)
  - Dry Woodland Edge (8m wide, planting at approximately 1.2 - 1.5m centres in three staggered rows, random mix of 3-5 species (LE2.1 and LE2.4.1) Care must be taken not to plant in ditches or straight lines. Refer to plant spacing detail on drawing B1297000/3000.01a/0001)
  - Wet Woodland Edge (8m wide, planting at approximately 1.2 - 1.5m centres in three staggered rows, random mix of 3-5 species (LE2.1 and LE2.4.1) Care must be taken not to plant in ditches or straight lines. Refer to plant spacing detail on drawing B1297000/3000.01a/0001)
  - Scrub random mix in groups of 3 - 5 of each species (LE2)
  - Wetland Scrub random mix in groups of 3 - 5 of each species (LE2)
  - Existing Woodland to be managed (LE2.1)
  - Existing Woodland Edge to be Managed (LE2.2)
  - Scattered Trees in Wet Grassland, Marsh and Fen (LE4.1.1) Refer to plant spacing detail on drawing B1297000/3000.01a/0001
  - Scattered Scrub in Neutral Grassland (LE4.3) Refer to plant spacing detail on drawing B1297000/3000.01a/0001
  - Climber plants on fences and structures - 4m linear spacing unless otherwise noted.
  - Woodland/woodland edge in-fill planting
  - Amenity Tree and Shrub Planting (LE3.1)
  - Extra heavy standard, semi-mature tree or multi-stem tree
  - Site of Special Scientific Interest (SSSI)
  - Site of Nature Conservation Importance (SNCI)
  - Native Species Hedgerows (LE4.3) Two staggered rows, planted at 0.5m centres, 0.5m between rows
  - Native Hedgerows with Trees (LE4.3) Two staggered rows, planted at an average of 10m - 15m centres. Each tree shall be marked/identified with a pole as described in Appendix 30.1.1 Planting, Sub-section vi in Revision 9 (or later) of the Series 3000 Appendices.
  - Ditch
  - Watercourse
  - Ford
  - Public Footpath
  - By-Lane
  - Existing trees, hedges & scrub to be retained
  - Woodland management zones
  - CPO

Planting to be completed

MANAGEMENT OF DECAY FOND WOOD W18: Coppice or pollard half of willows around ponds areas in Year 1 and the remainder in Year 5 prior to hand-over to ESCC management. A few of these trees could be left untouched in each operation to retain a variety of tree forms. Review and remove some of less desirable invasive species (such as goat willow) in Year 1 and in Year 5 prior to hand-over to ESCC. Cyclical coppicing of hazels; a quarter in Year 1, a quarter in Year 5 and the remaining quarters in Years 10 and 15 under ESCC management as detailed in the OEMP. In Year 20 and 40 the coppicing cycle would begin again. Inspect areas of bracken to determine the benefit or otherwise of bracken control. If necessary carry out bracken control by agreed method in Years 18.5. Annually monitor and remove/control any alien invasive species. Monitor/control seedlings from mature sycamores in the adjacent Decay Pond Show, in Years 18.5. Annually monitor English elms and Wych elms for Dutch Elm Disease. Investigate the need for further dredging in the existing pond.

Rev	Rev. Date	Purpose of revision	Drawn	Checkd	Rev'd	Apprv'd
C4	15/12/2015	Minor Planting Changes	LG	AS	AS	PDF
C3	04/11/2015	Planting revs to match scheme changes	AS	RM	RM	PDF
C2	11/08/2015	Plant Schedule Updated to Match Changes	CC	AS	TD	JP
C1	02/03/2015	Rev to match minor scheme layout changes	RM	AS	AS	JP
C0	25/07/2013	ISSUE FOR CONSTRUCTION	AS	RM	RM	AS

**JACOBS**  
Empress House, 6 Cherry Orchard Road, Croydon, Surrey, CR9 6EE  
Tel: +44(0)208 888 1212 Fax: +44(0)208 888 1249  
www.jacobs.com

Client: HOCHTIEF  
Employer: TAYLOR WOODROW

Project: BEXHILL TO HASTINGS LINK ROAD

Drawing title: PLANTING SHEET 8 OF 14

Drawing status: FOR CONSTRUCTION

Scale: 1:1000 @ A1 DO NOT SCALE  
Jacobs No: B1297000  
Client No:

Drawing number: B1297000-PH2/3000.01a/0008 C4

This drawing is not to be used in whole or part other than for the intended purpose and project as defined on this drawing. Refer to the contract for full terms and conditions.

11 JAN 2016  
TNSS3

FOR CONTINUATION, SEE DRAWING NO. 0007

FOR CONTINUATION, SEE DRAWING NO. 0009

B1297000-PH2/3000.01a/0008 C4 - Detailed Design/0600 CA/0103 Drawings/3000 Landscape & Ecology



Reproduction from the Ordnance Survey Map with the permission of the controller of Her Majesty's Stationery Office Crown copyright reserved Licence No. AL 100017328