



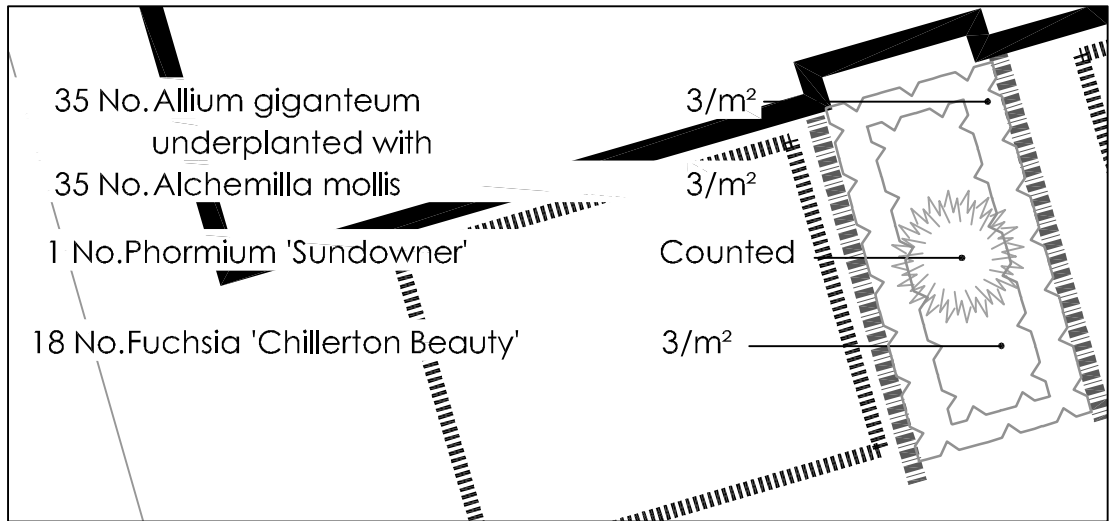

PLANTING AREA 6
Scale 1:100 at A1

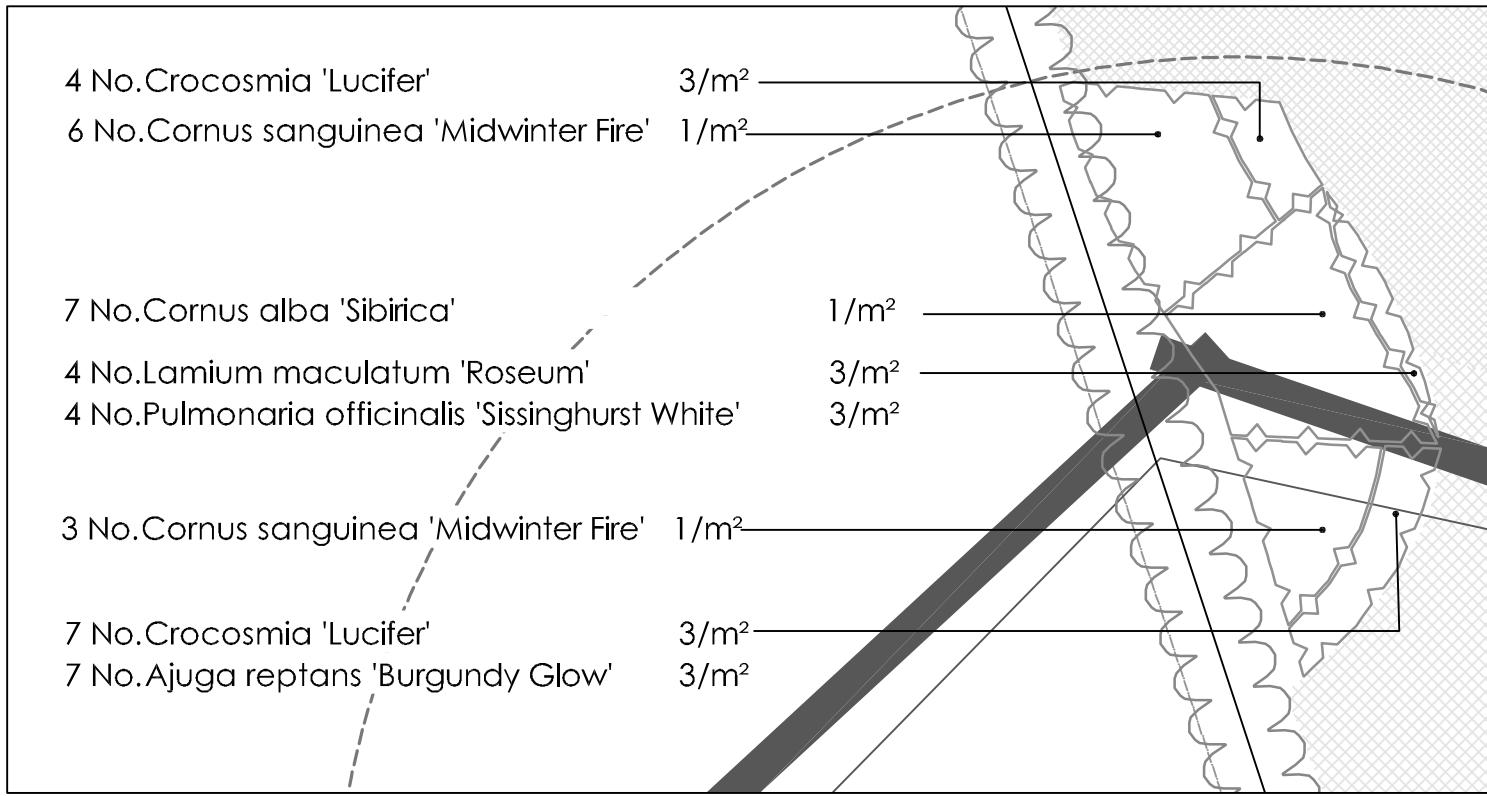

PLANTING AREA 7
Scale 1:100 at A1



PLANT SCHEDULE

Trees				
No.	Species Name	Specification	Girth	Height
45 No.	Acer campestre	BR :Transplant :1+1		60-80cm
1 No.	Malus tschonoskii	B :2x :3 brks :Light Standard	6-8cm	200-250cm

Shrubs				
No.	Species Name	Specification	Height	Pot Size
1 No.	Amelanchier canadensis	C :Branched	100-125cm	5-7.5L
3 No.	Berberis thunbergii	C :5/6 brks :Branched	30-40cm	3L
1 No.	Berberis thunbergii 'Rose Glow'	C :5/6 brks :Branched	30-40cm	3L
13 No.	Buddleia davidii	C :3 brks :Branched	40-60cm	2L
9 No.	Buddleia davidii 'Harlequin'	C :3 brks :Branched	40-60cm	2L
7 No.	Buddleia davidii 'Royal Red'	C :3 brks :Branched	40-60cm	2L
7 No.	Buddleia davidii 'White Cloud'	C :3 brks :Branched	40-60cm	2L
16 No.	Chaenomeles speciosa 'Geisha Girl'	C : :3 brks :Branched	40-60cm	3L
9 No.	Cistus cyprius	C :3 brks :Bushy	30-40cm	3L
37 No.	Cornus alba 'Sibirica'	C :3 brks :Branched	40-60cm	2L
9 No.	Cornus sanguinea	C :2 brks :Branched	40-60cm	2L
10 No.	Cornus sanguinea 'Midwinter Fire'	C :3 brks :Branched	40-60cm	2L
143 No.	Corylus avellana	BR :3 brks :Branched :1+2	60-80cm	
8 No.	Corylus maxima 'Purpurea'	C :2 brks :Branched	40-60cm	3L
17 No.	Cotoneaster suecicus 'Coral Beauty'	C :4 brks :Bushy		3L
222 No.	Crataegus monogyna	BR :1+0	60-80cm	
38 No.	Euonymus fortunei 'Emerald Gaiety'	C :7 brks :Bushy	20-30cm	3L
18 No.	Fuchsia 'Chillerton Beauty'	C : :3 brks :Bushy	20-30cm	2L
15 No.	Hebe pimeleoides 'Quicksilver'	C :3 brks :Bushy	20-30cm	3L
31 No.	Ilex aquifolium	C :Leader With Laterals	60-80cm	3L
7 No.	Ilex crenata 'Golden Gem'	C :Bushy	30-40cm	2L
8 No.	Lonicera nitida 'Baggesen's Gold'	C :3 brks :Bushy	30-40cm	3L
4 No.	Pachysandra terminalis 'Green Carpet'	C		1L
19 No.	Phormium 'Bronze Baby'	C : :7 leaves	40-60cm	3L
2 No.	Phormium 'Sundowner'	C : :7 leaves	40-60cm	3L
10 No.	Prunus spinosa	BR :3 brks :Branched :1+0	60-80cm	
24 No.	Rosa canina	BR :3 brks :Branched	60-80cm	
36 No.	Rubus fruticosus 'Loch Ness'	BR :2 brks :Branched	30-40cm	
13 No.	Spiraea japonica albiflora	C :3/5 brks :Bushy		2L
37 No.	Spiraea thunbergii	C :5 brks :Branched	40-60cm	3L
35 No.	Vinca major 'Variegata'	C		1L
13 No.	Weigela florida	C :4 brks :Branched	40-60cm	3L

Climbers				
No.	Species Name	Specification	Height	Pot Size
48 No.	Hedera colchica 'Sulphur Heart'	2/3 brks :Several Shoots	40-60cm	1L
43 No.	Lonicera periclymenum	Caned :3/5 brks :Several Shoots	80-100cm	3L
1 No.	Parthenocissus tricuspidata	Caned :3/5 brks :Several Shoots	80-100cm	3L

Herbaceous			
No.	Species Name	Specification	Pot Size
134 No.	Ajuga reptans 'Burgundy Glow'	C :3 Buds	0.5L
57 No.	Alchemilla mollis	C	1-1.5L
42 No.	Aquilegia 'Iceberg'	C	1-1.5L
55 No.	Bergenia 'Abendglut'	C	1-1.5L
12 No.	Calamagrostis x acutiflora 'Karl Foerster'	C	2L
60 No.	Carex oshimensis 'Evergold'	C	1-1.5L
11 No.	Crocsmia 'Lucifer'	Grade 6/8	1-1.5L
24 No.	Heuchera micrantha 'Palace Purple'		2L
101 No.	Iris sibirica 'Perry's Blue'	C	2L
4 No.	Lamium maculatum 'Roseum'	C	2L
4 No.	Pulmonaria officinalis 'Sissinghurst White'	C	1-1.5L
9 No.	Thymus 'Pink Chintz'	C	1-1.5L

Bulbs		
No.	Species Name	Specification
80 No.	Allium giganteum	Grade 10/+
50 No.	Cyclamen coum	Grade 8/10
12 No.	Lilium martagon	Grade 12/14
225 No.	Narcissus 'Cheerfulness'	Grade 12/14

Wildflowers				
No.	Species Name	Specification	Pot Size	Common Name
89 No.	Ajuga reptans	C	0.5L	Bugle
41 No.	Betonica officinalis	C	0.5L	Betony
49 No.	Lychnis flos-cuculi	C	0.5L	Ragged Robin
9 No.	Prunella vulgaris	PL :Local or British	>50ml Plug	Selfheal
46 No.	Viola odorata	C :2 Buds	0.5L	Sweet Violet

Marginal / Aquatics			
No.	Species Name	Specification	Pot Size
8 No.	Carex riparia	Well Rooted	1L
6 No.	Iris laevigata 'Variegata'	C	2L
5 No.	Nymphaea odorata 'Alba Minor'	Well Rooted	1L
5 No.	Nymphoides peltata	Well Rooted	1L
13 No.	Typha minima	Well Rooted	1L

NOTES

Refer to drawings:

- DHA_494.10_004_General Arrangement
- DHA_494.10_005_Planting Plan Sheets 1,2, and 3
- DHA_494.10_005_Planting Plan Sheets 1,2, and 4
- DHA_006_Protective Fencing and Topsoil Strip
- DHA_007_Grading and Topsoil Placement
- DHA_008_Landscape Construction Details Sheet 1
- DHA_009_Landscape Construction Details Sheet 2

Refer to NBS specification including Landscape clauses: Q28, Q30, Q31, and Q35

Building layout and position of brick retaining walls taken from BG&P's drawing General arrangement_Siteplan

Areas not keyed and/or labeled to be amenity grass/building

B	29.01.10	BC	Willow omitted, sycamore to be removed (and location altered C1 issue)	DL	DH
A	16.11.09	AP	Planting rationalised and general arrangement updated	BC	DH
/	07.09.09	AP	Drawing created	BC	DH
Rev.	Date	By	Description	Ckd/ Aprd	

Drawing Status:
C1 ISSUE




landscape architecture ■ urban design
expert witness ■ environmental planning

17 Upper Grosvenor Road, Tunbridge Wells, Kent, TN1 2DU
Tel 01892 527828 Fax 01892 510619
Email dho@dha-landscape.co.uk




All dimensions to be checked on site			
Client		EAST SUSSEX COUNTY COUNCIL	
Project		Hurst Green Church of England Primary School	
Project Ref.		MC 0208	
Drawing		Planting Plan	
Sheet 4 of 4		Scale 1:100 at A1	
Date Sept 09	Drawing No. DHA_494.10_005		Rev. B
File location: P:/494.10/DWGSDH-A/CURRENT/DHA_005_Planting Plan.dwg			


KEY

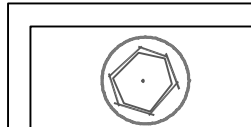


Existing tree retained and Root Protection Area

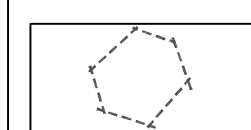


Existing tree removed

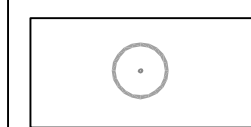

Proposed tree

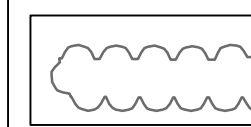

Proposed native hedge/tall planting

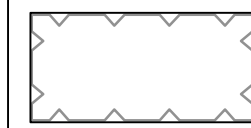


Proposed ornamental planting




Proposed native planting



Amenity Grass
Seed mix:
British Seed Houses A22
Sowing rate: 25gsm
or amenity turf

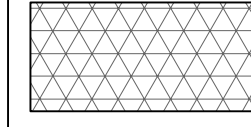


Reinforced Amenity Grass
e.g. 'Bodpave 85' or similar approved

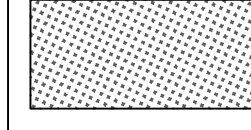

Wildflower Area
seed mix:
Emorsgate mix EH1 Hedgerow Mixture
Sowing rate: 4 gsm



Pictorial Meadow Area
seed mix: Pictorial Meadows 'Golden Summer Mix'
From: Pictorial Meadows
Sowing rate: 1 gsm

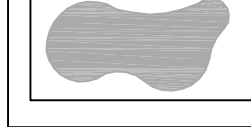

Pond
See 1:50 insert for planting