


Site Location

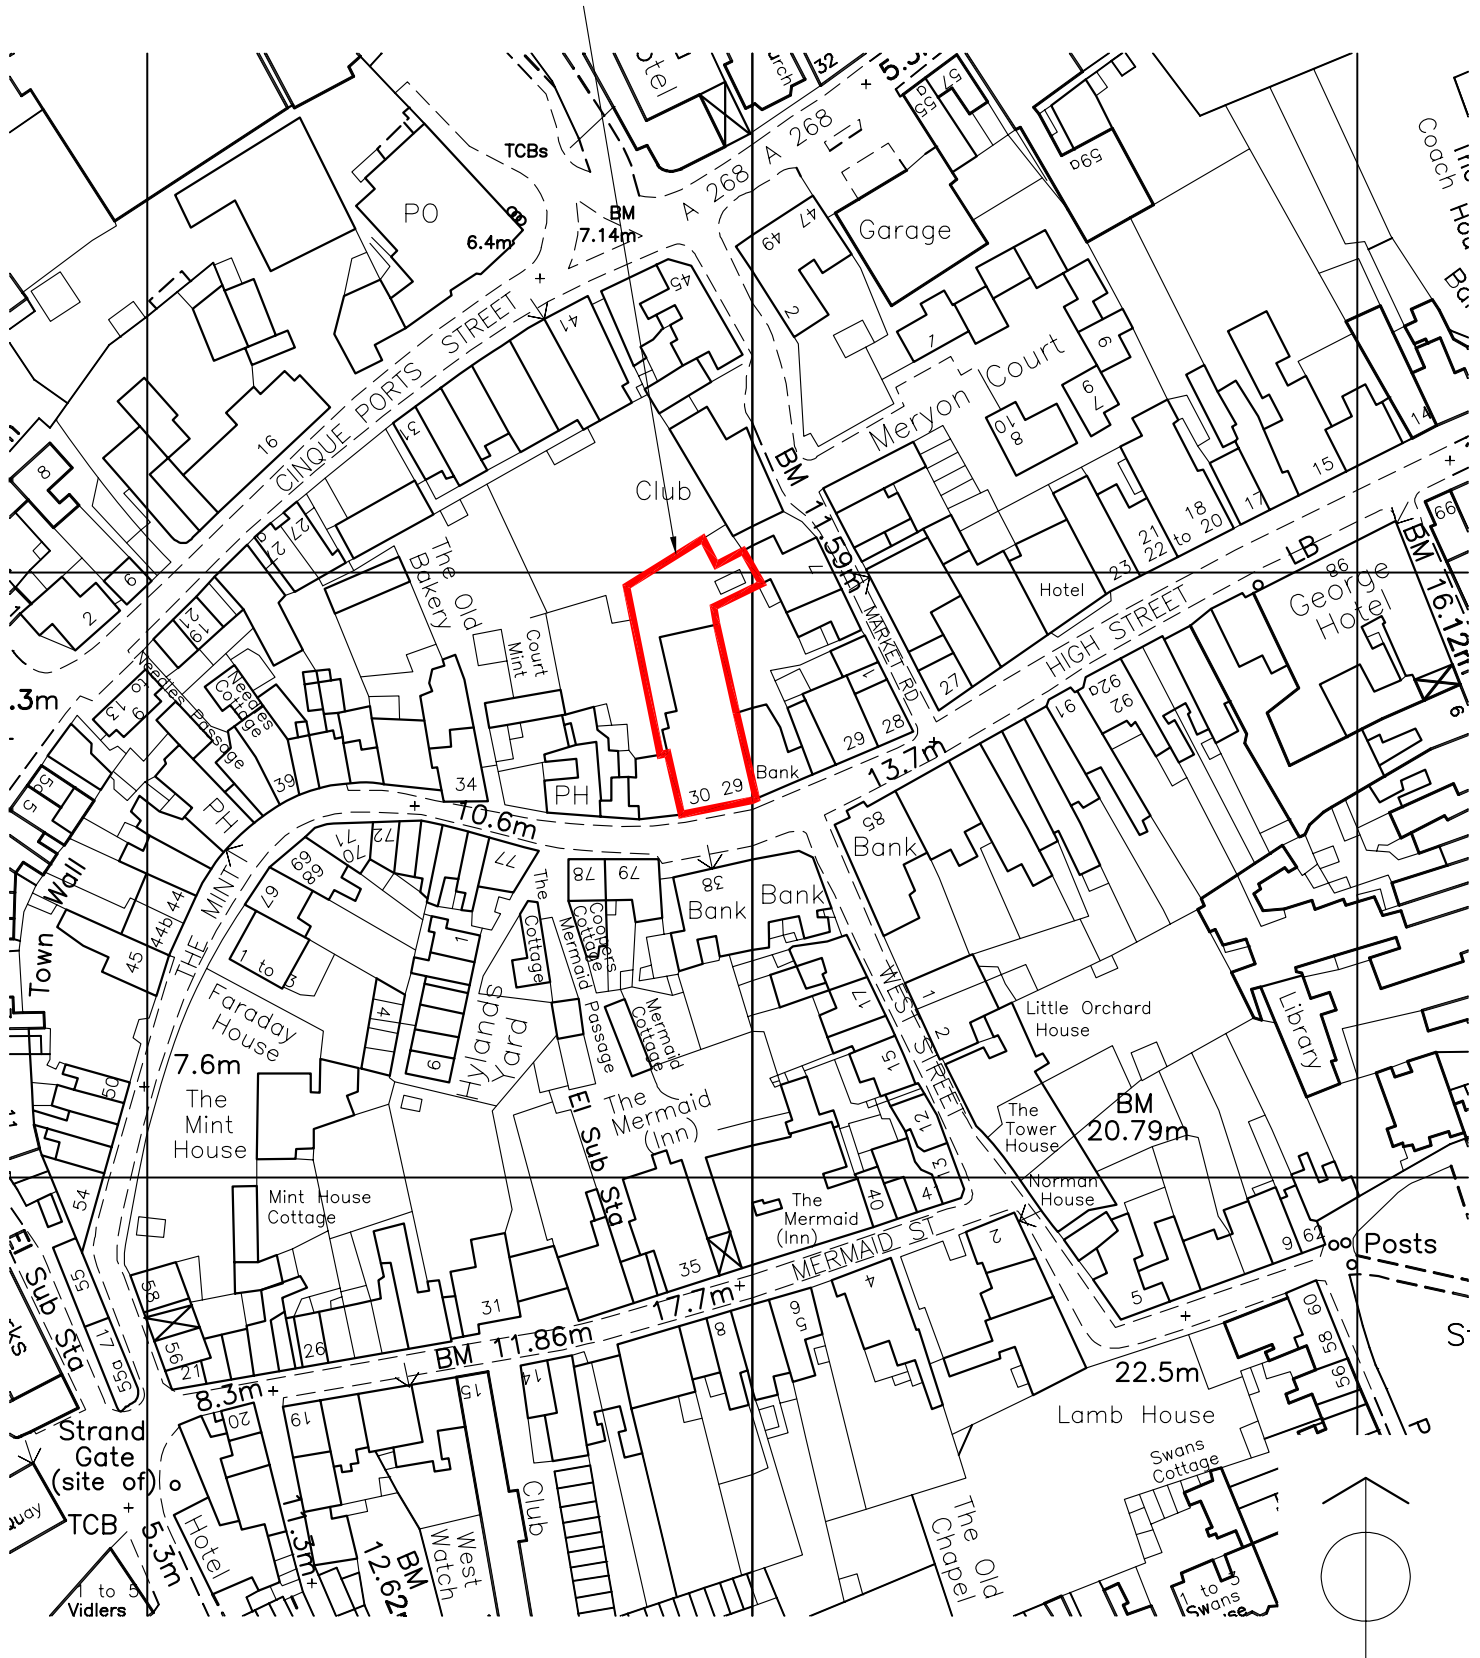

Scale 1:1250 at A4



© Crown Copyright. All rights reserved.

Licence Number: AR 100007183

NORTH

Project

Proposed Library, 29-30 High Street, Rye

Drawing

Site Location Plan

Adams Johns Kennard Ltd

Hanover House Marine Court St Leonards-on-Sea East Sussex TN38 0DX

Tel: 01424 722024 Fax: 01424 443200 Email: architects@ajk.co.uk

Scale

1:1250 @ A4

Drawn

ph

Authorized

Date

Apr 10

Drg.No.

ESC2443-52

AJK