


EXTRACT FROM APPROVED DRG. 5387-002-D.

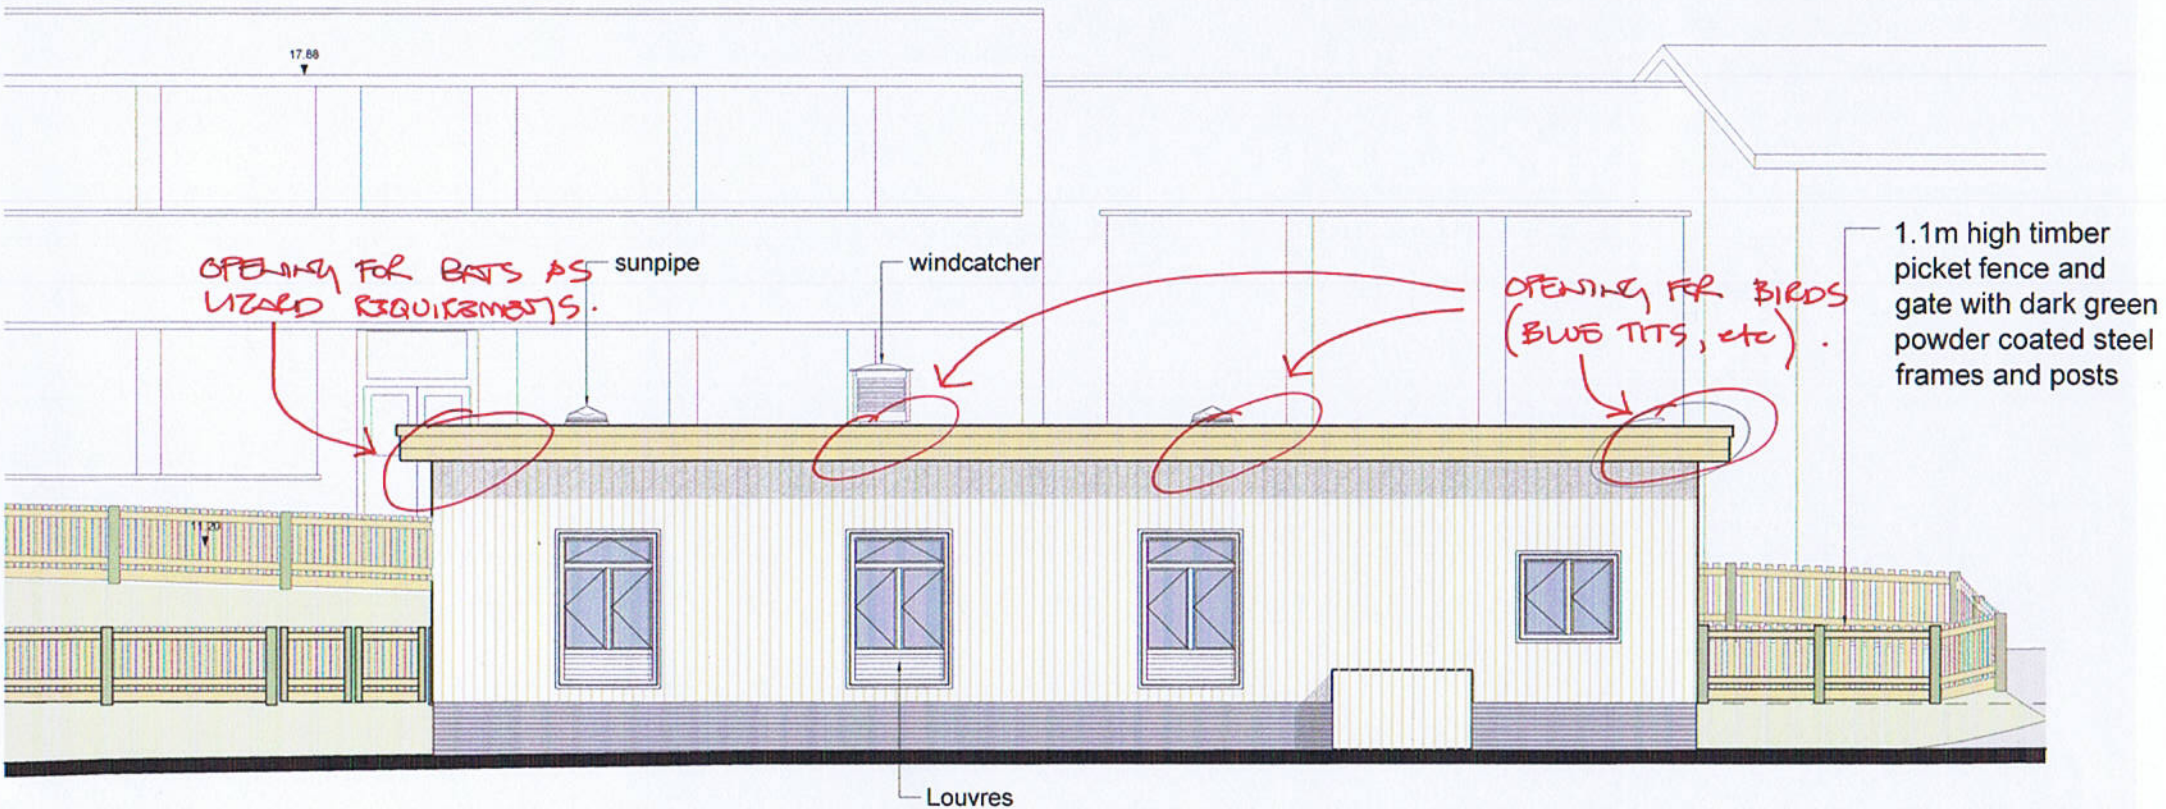

SOUTH CONTEXTUAL ELEVATION

1:100 @ A1 / 1:200 @ A3

ELEVATION SHOWING BIRD & BAT BOXES.
11th November 2010.