


All dimensions to be checked on site
Figured dimensions only to be taken
from this drawing.

This drawing is the copyright of
Kent Associates and may not be traced
or copied in any way without permission.

Notes

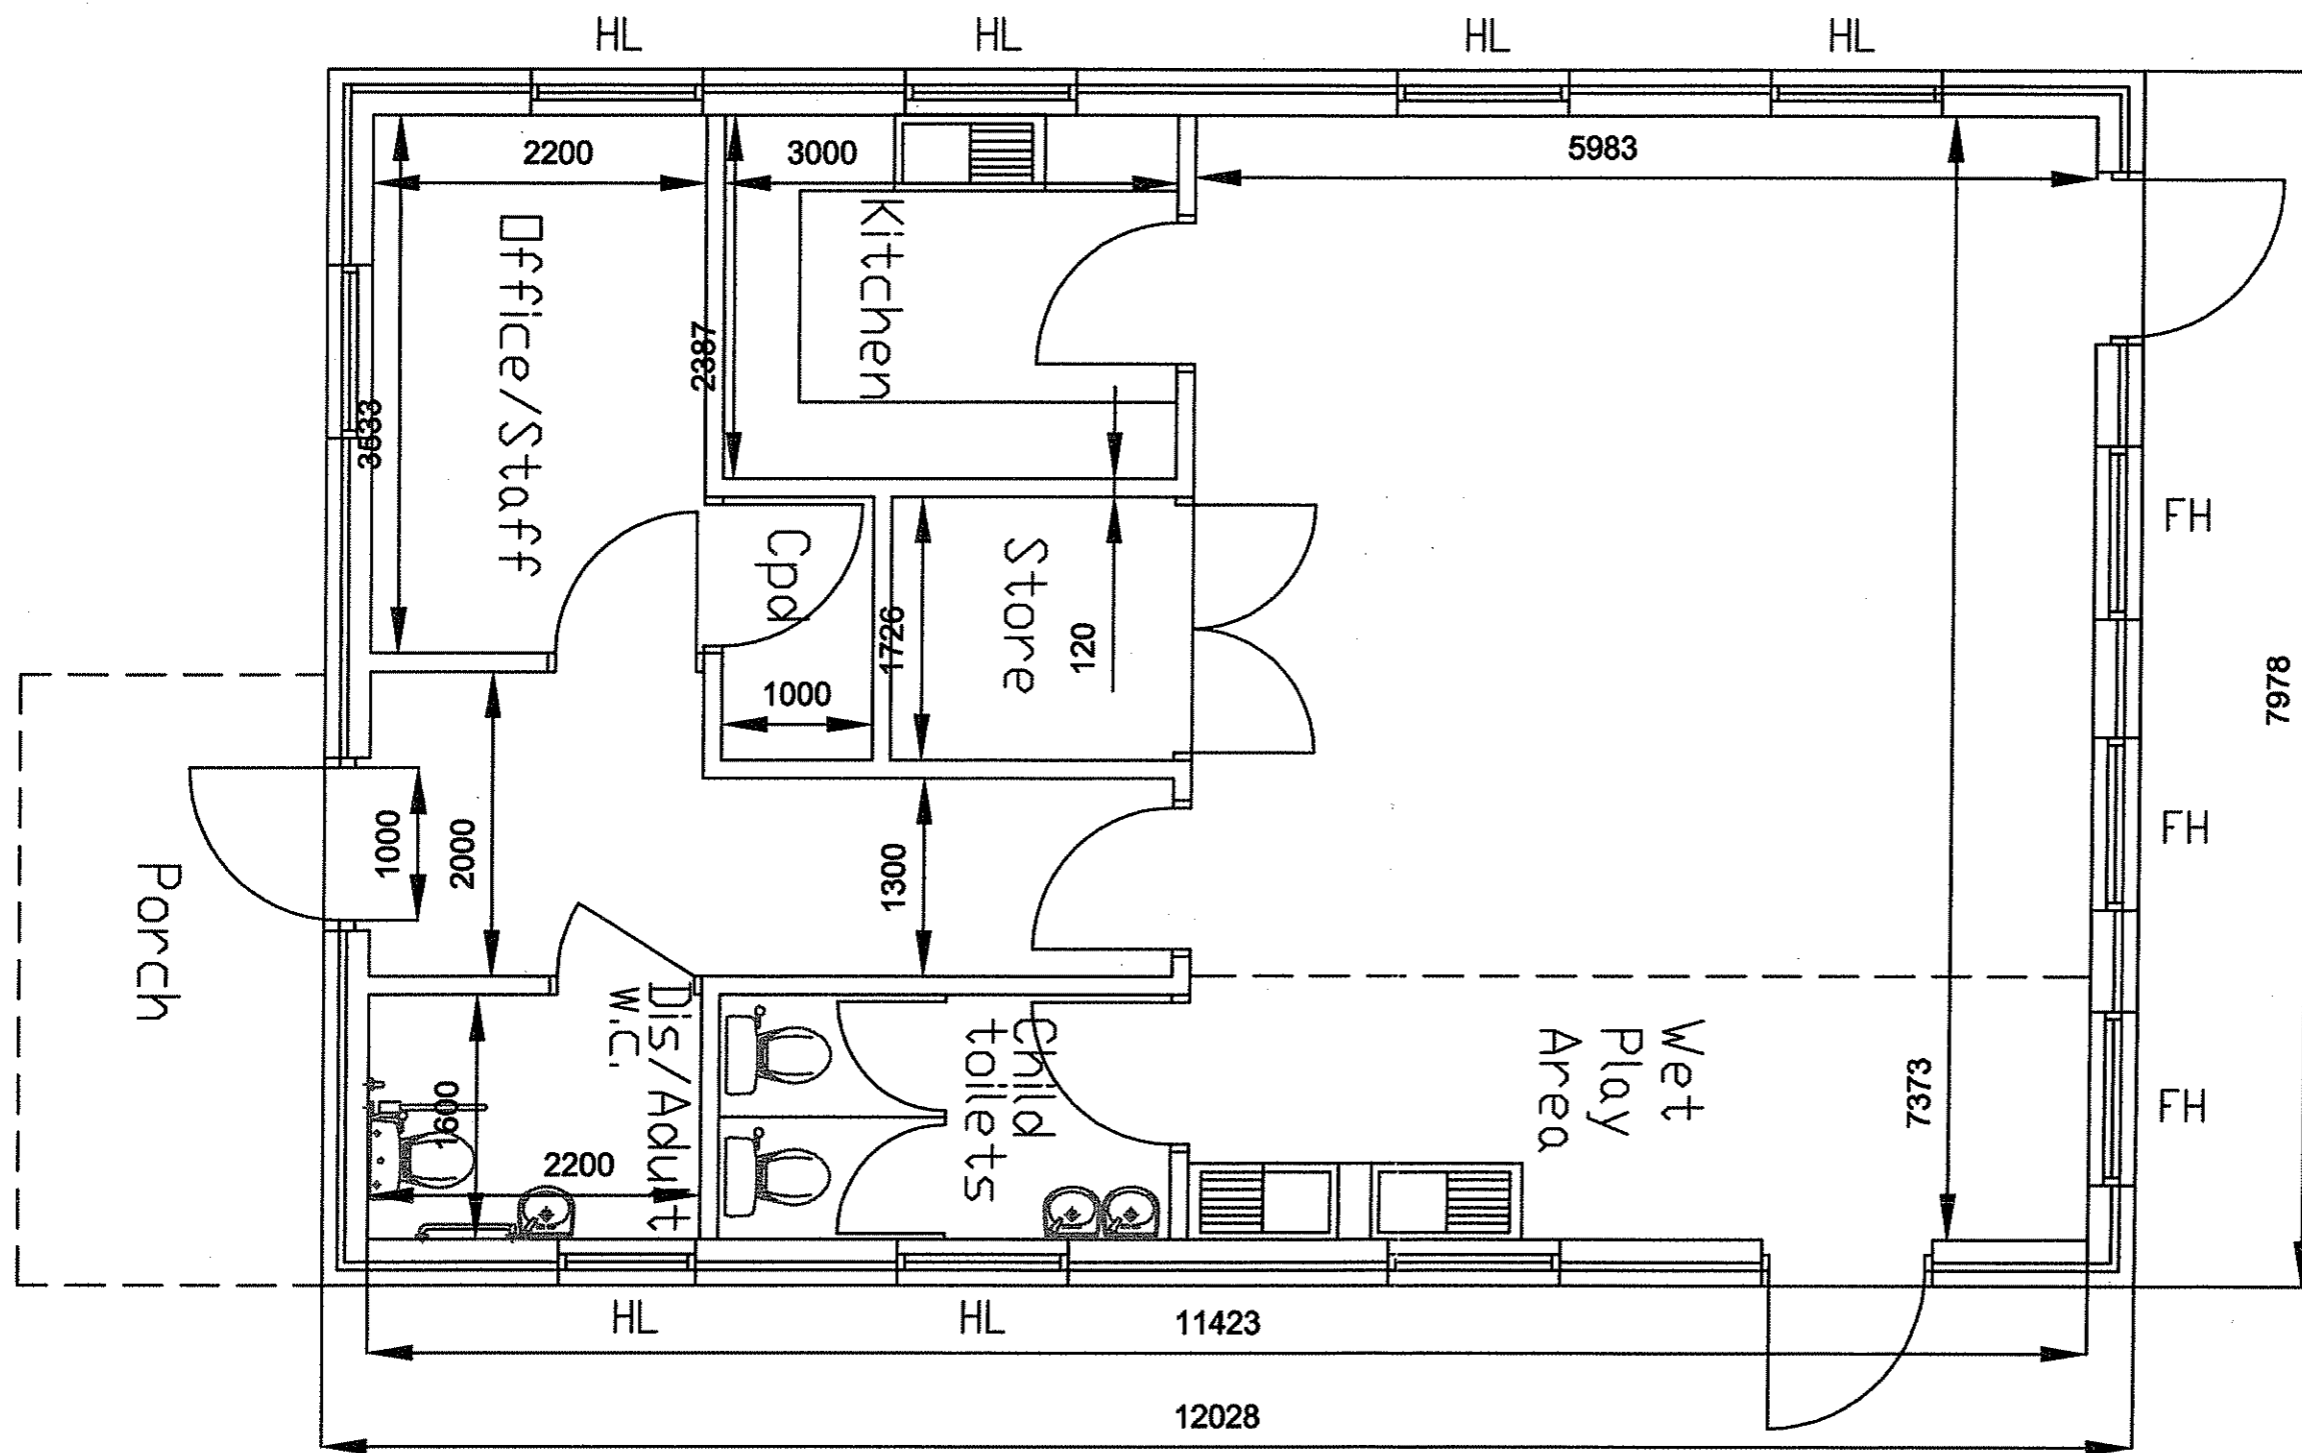

Windows

HL = High Level

FH = Full Height

All others sill @ 1100 above floor

Rev.	Description	Date

KENT ASSOCIATES
Chartered Building Surveyors
9 Sycamore Gardens
Dymchurch, Kent
TN29 0LA
Tel. (01303) 872823
Fax. (01303) 873959
mobile. (07855) 362717
bryan.vousden@btinternet.com

Client

**MOUNTFIELD &
WHATLINGTON C of E
SCHOOL**

Address

**JOHN'S CROSS
ROBERTSBRIDGE
EAST SUSSEX
TN32 5JN**

Project

NEW NURSERY BLOCK

Scale 1:50

Date June 2010

Drn. by BFV

Drg. No. 1214/04B