

All dimensions to be checked on site
Figured dimensions only to be taken
from this drawing.

This drawing is the copyright of
Kent Associates and may not be traced
or copied in any way without permission.

Notes


Rev.	Description	Date

KENT ASSOCIATES
Chartered Building Surveyors
9 Sycamore Gardens
Dymchurch, Kent
TN29 0LA
Tel. (01803) 872823
Fax. (01803) 873959
mobile. (07855) 362717
bryan.yousden@btinternet.com

Client
**MOUNTFIELD &
WHATLINGTON C of E**

Address
**JOHN'S CROSS
ROBERTSBRIDGE
EAST SUSSEX
TN32 5JN**

Project
NEW NURSERY BLOCK

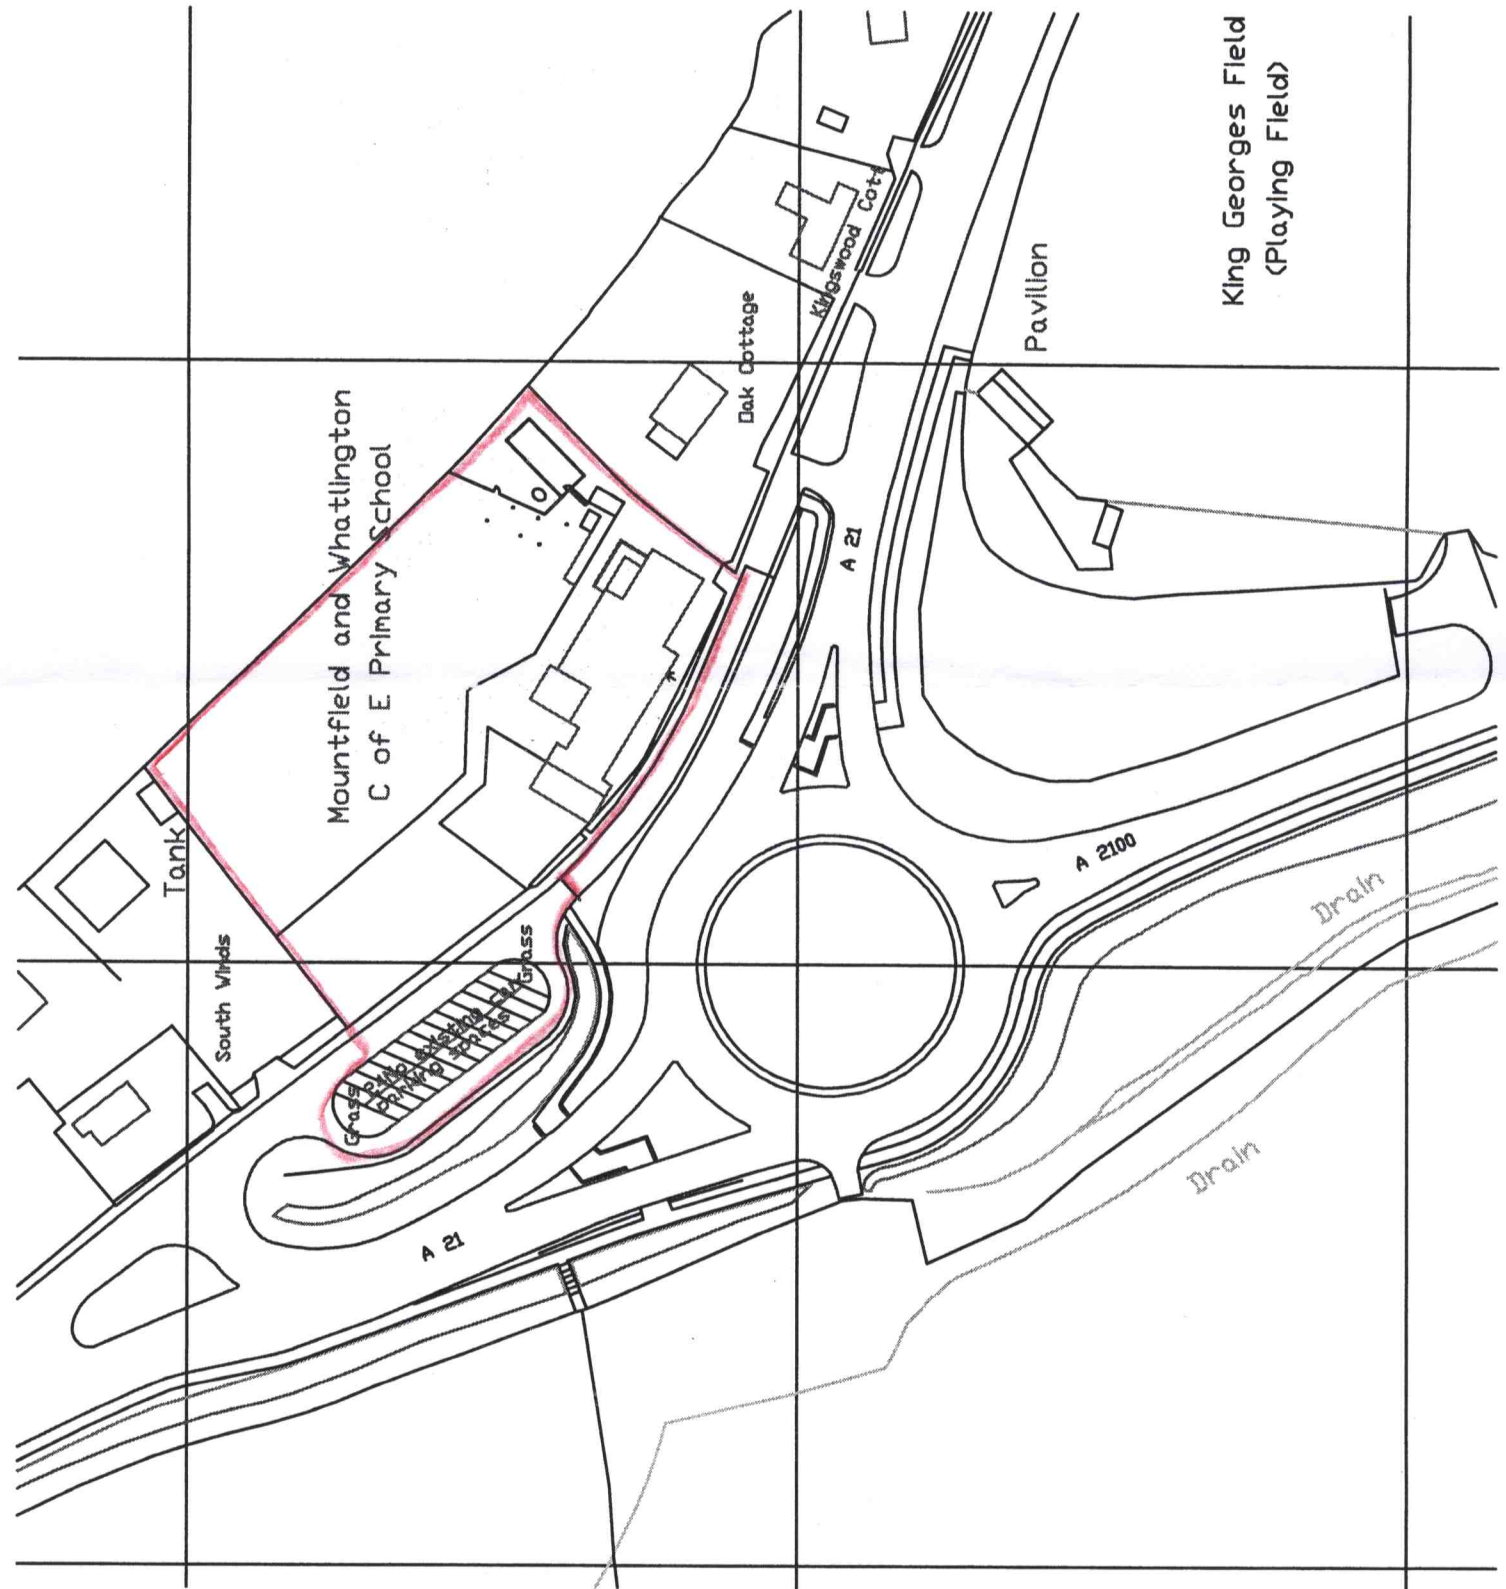

Ordnance Survey (c) Crown Copyright 2010. All rights reserved. Licence number 100020449

LOCATION PLAN

Scale	1:1250
Date	June 2010
Drn. by	BFV
Drng. No.	1214/01A