




Notes

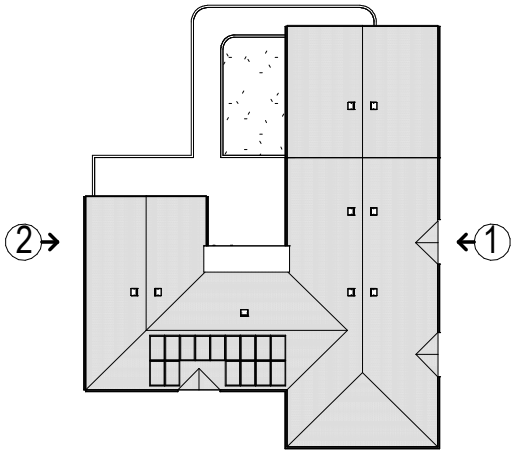

Key Plan

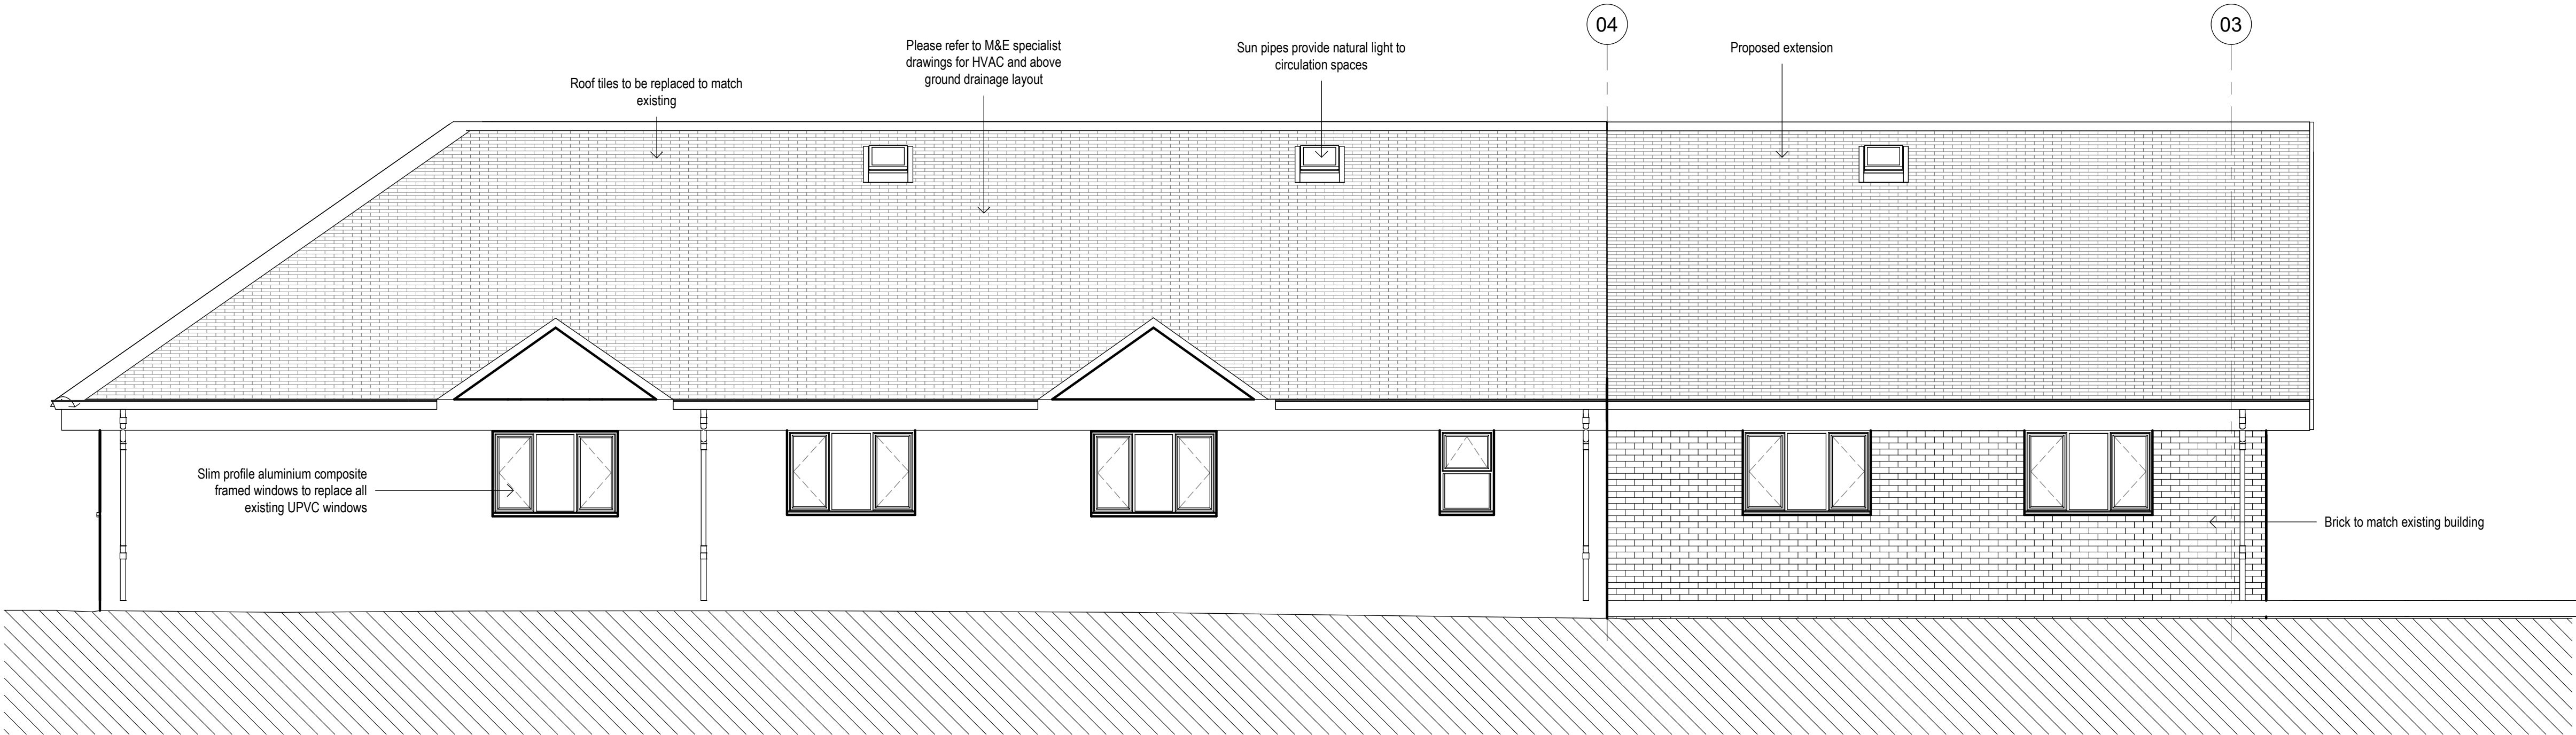

1 Proposed East Elevation
2103 1 : 50

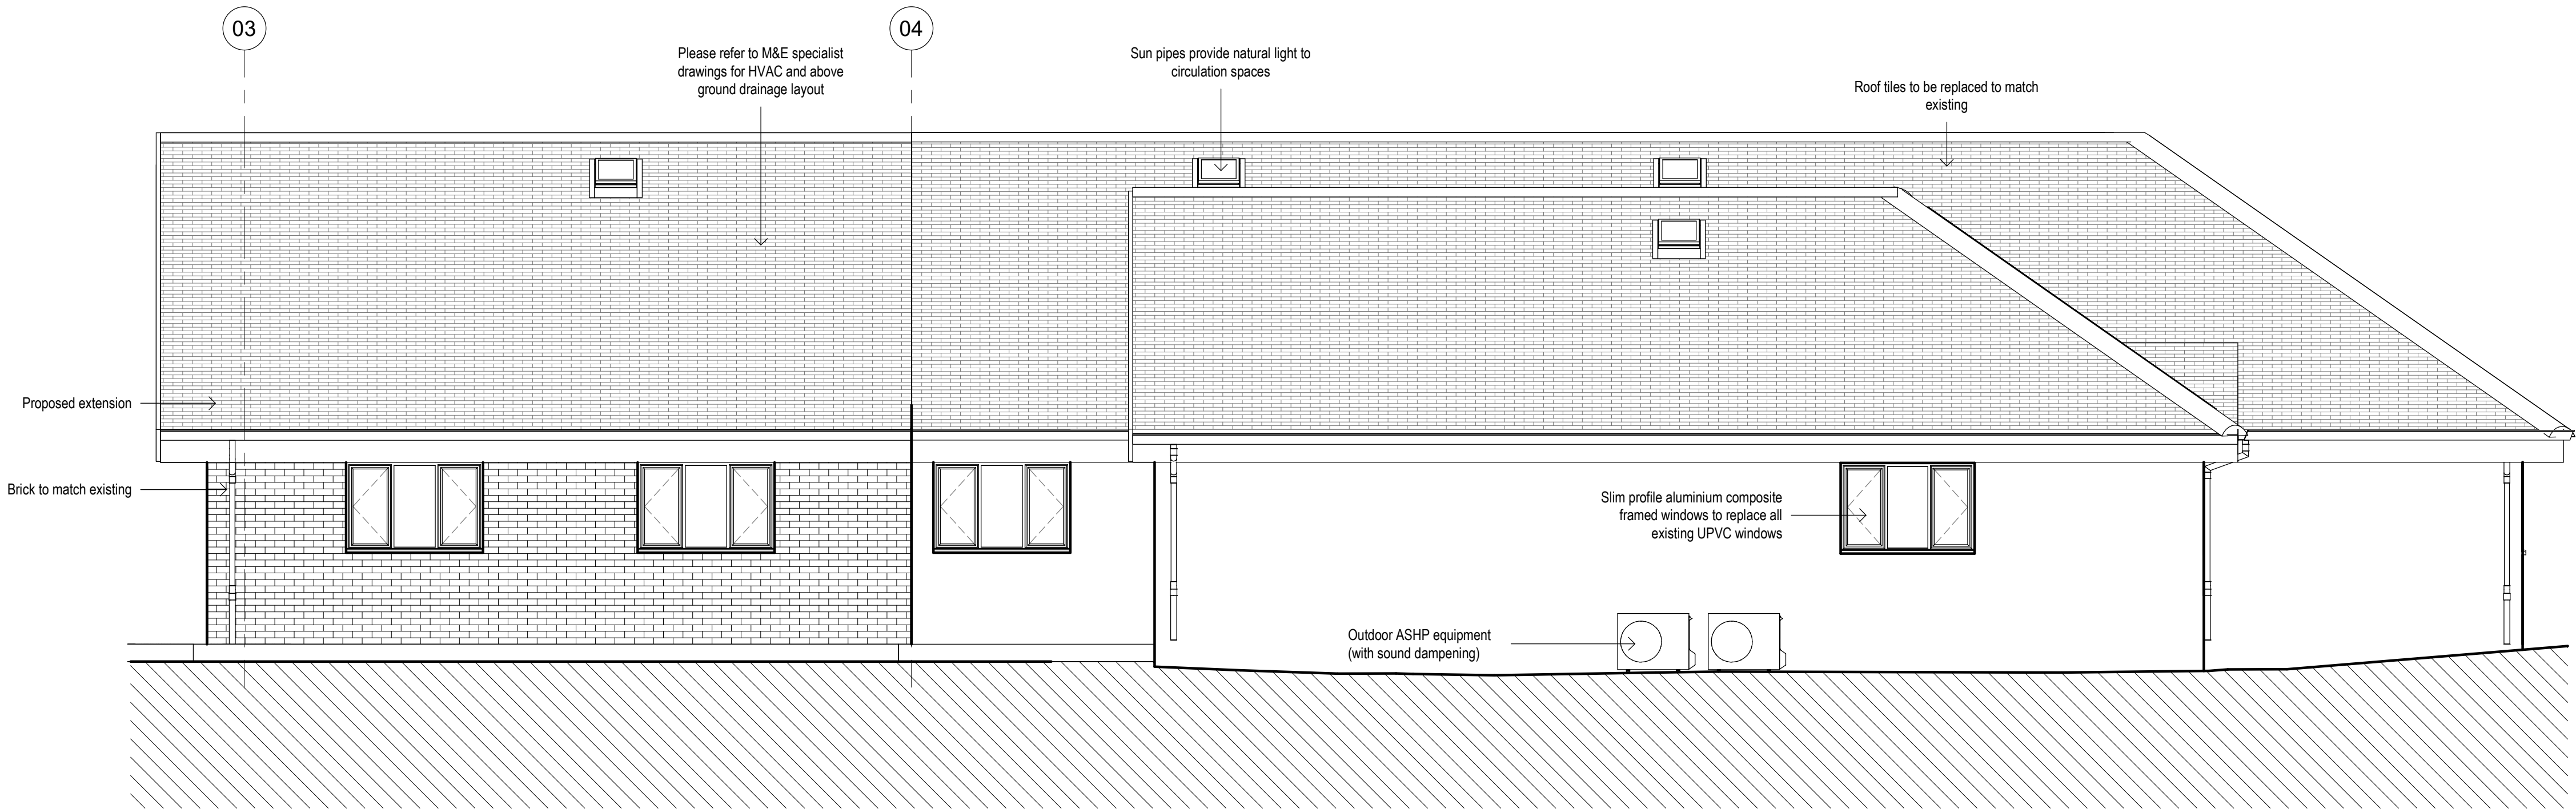

2 Proposed West Elevation
2103 1 : 50

P1	2022-12-09	Planning Submission	MD
Rev	Date	Description	Drwn

r h partnership architects
28 Foundry Street Brighton BN1 4AT
T 01273 645220
www.rhpartnership.co.uk
brighton@rhpartnership.co.uk

Project
Cregg Na Ba, Chain Lane, Battle

Drawing
Proposed East and West Elevations

Project	originator	volume	level	type	role	number	revision
P1226-RHP-CR-XX-DR-A-						2103	P1

Scales()	RHP Project	First issued	Drwn	Chkd
As indicated@A1	P1226	04.11.2022	MD	PN

Status	Suitability
Planning	

