





Notes





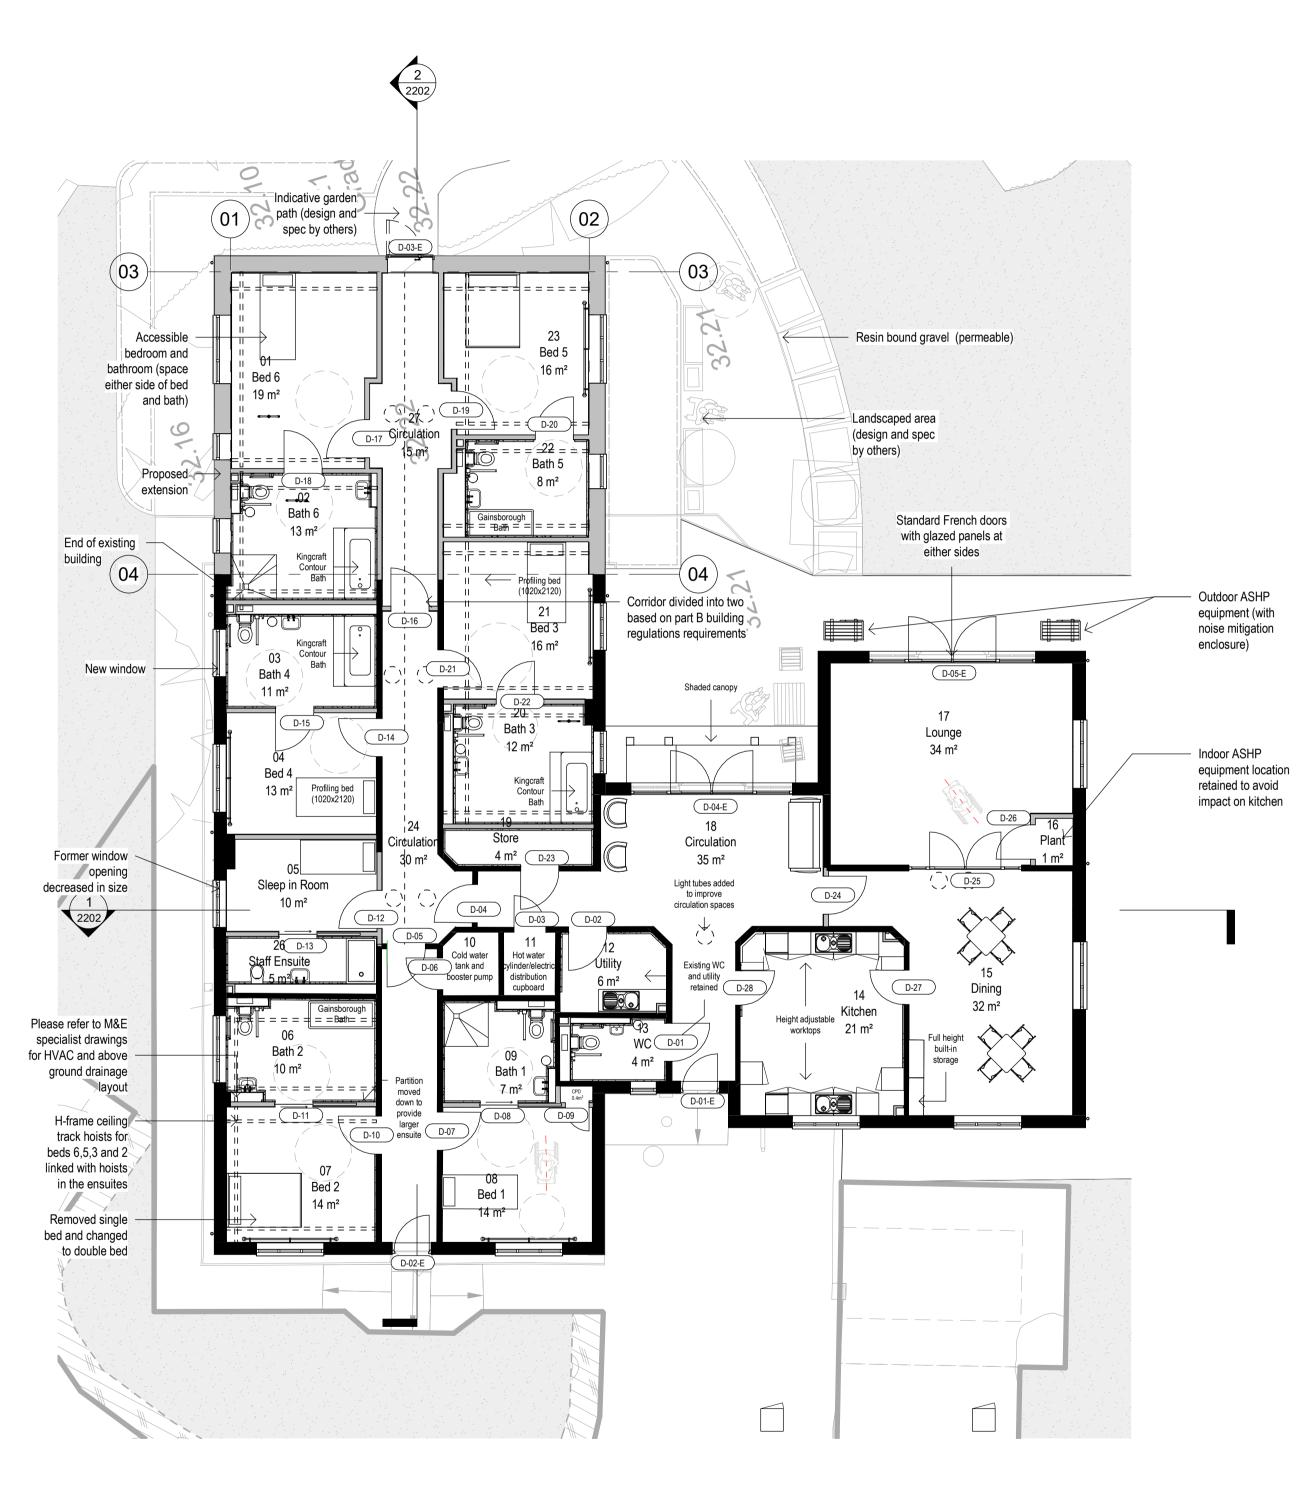

1 Jasmine Lodge Ground Floor
1: 100

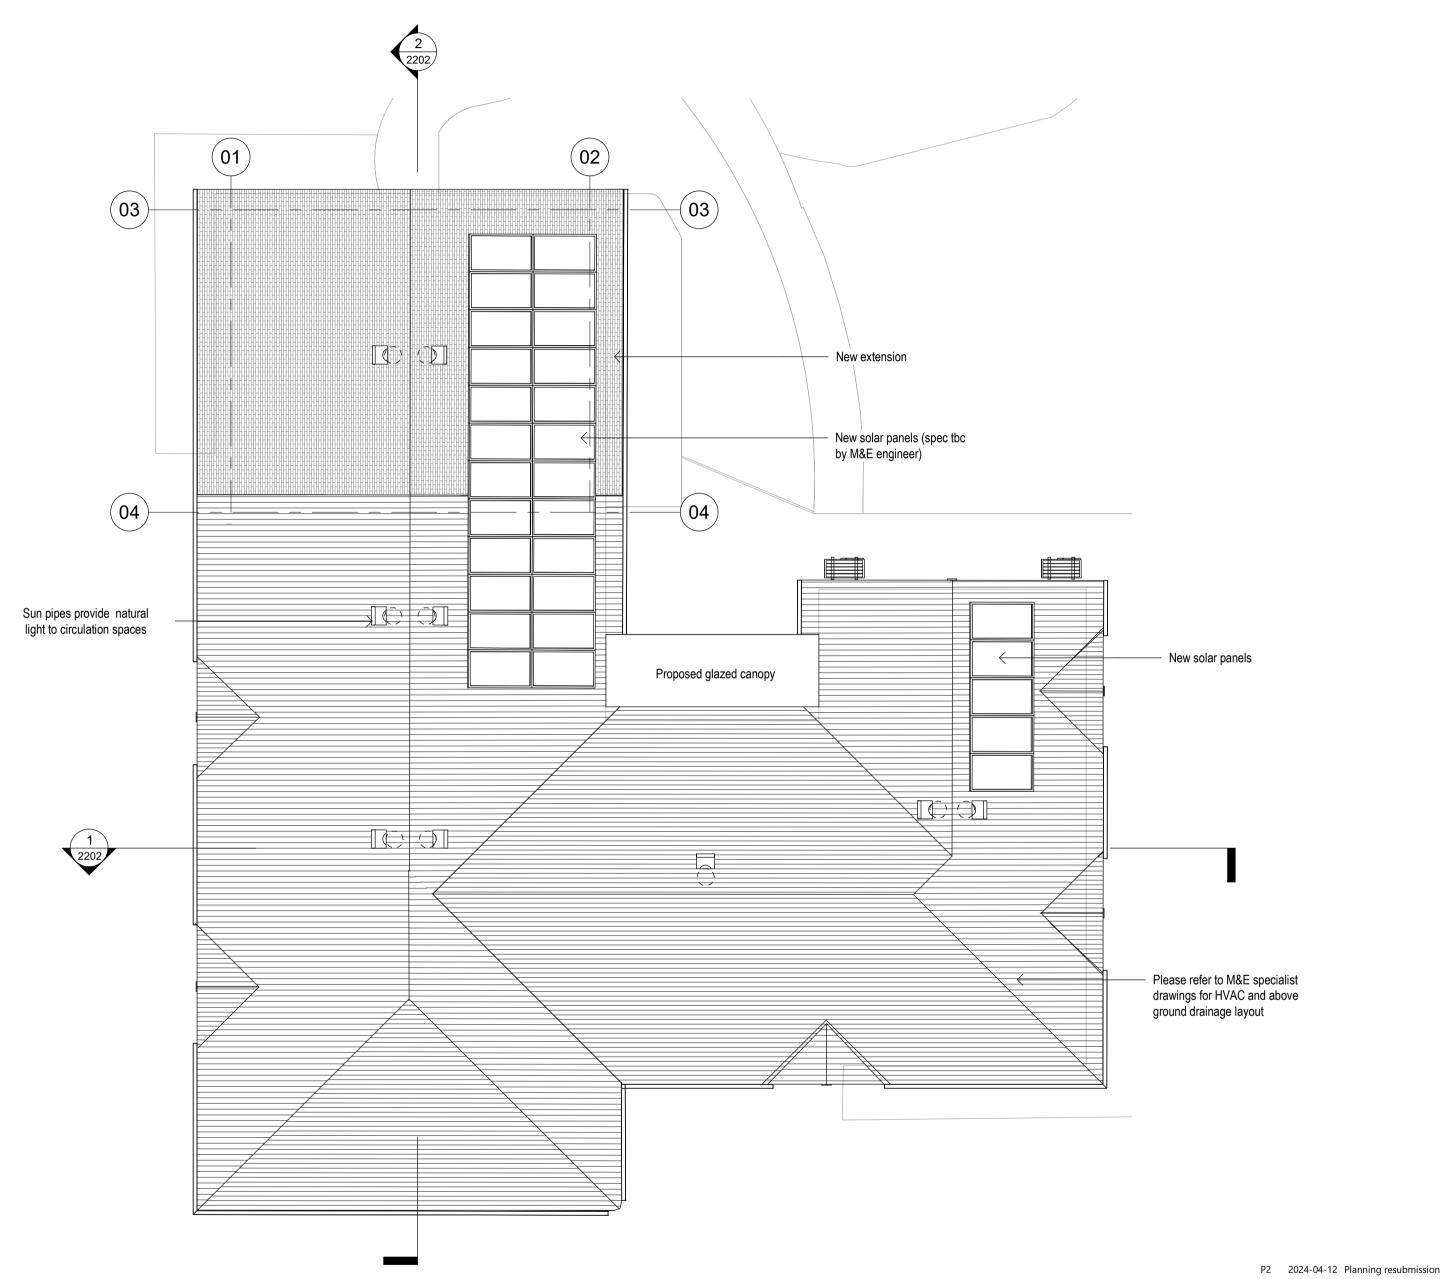

Jasmine Lodge Roof Plan
1:100

P1 2023-06-28 Planning Submission

Rev Date Description

r h partnership architects
28 Foundry Street Brighton BN1 4AT
T 01273 645220
www.rhpartnership.co.uk
brighton@rhpartnership.co.uk

MD MD

Jasmine Lodge, Station Road, Northiam

Proposed Ground Floor and Roof Plan

Scale(s) RHP Project First Issued Drwn Chkd

1: 100@A1 P1226 04.11.2022 NM MD

0 1 2 3 4 5

Scale (metres) 1:100 Tender