



Metres
1:50,000

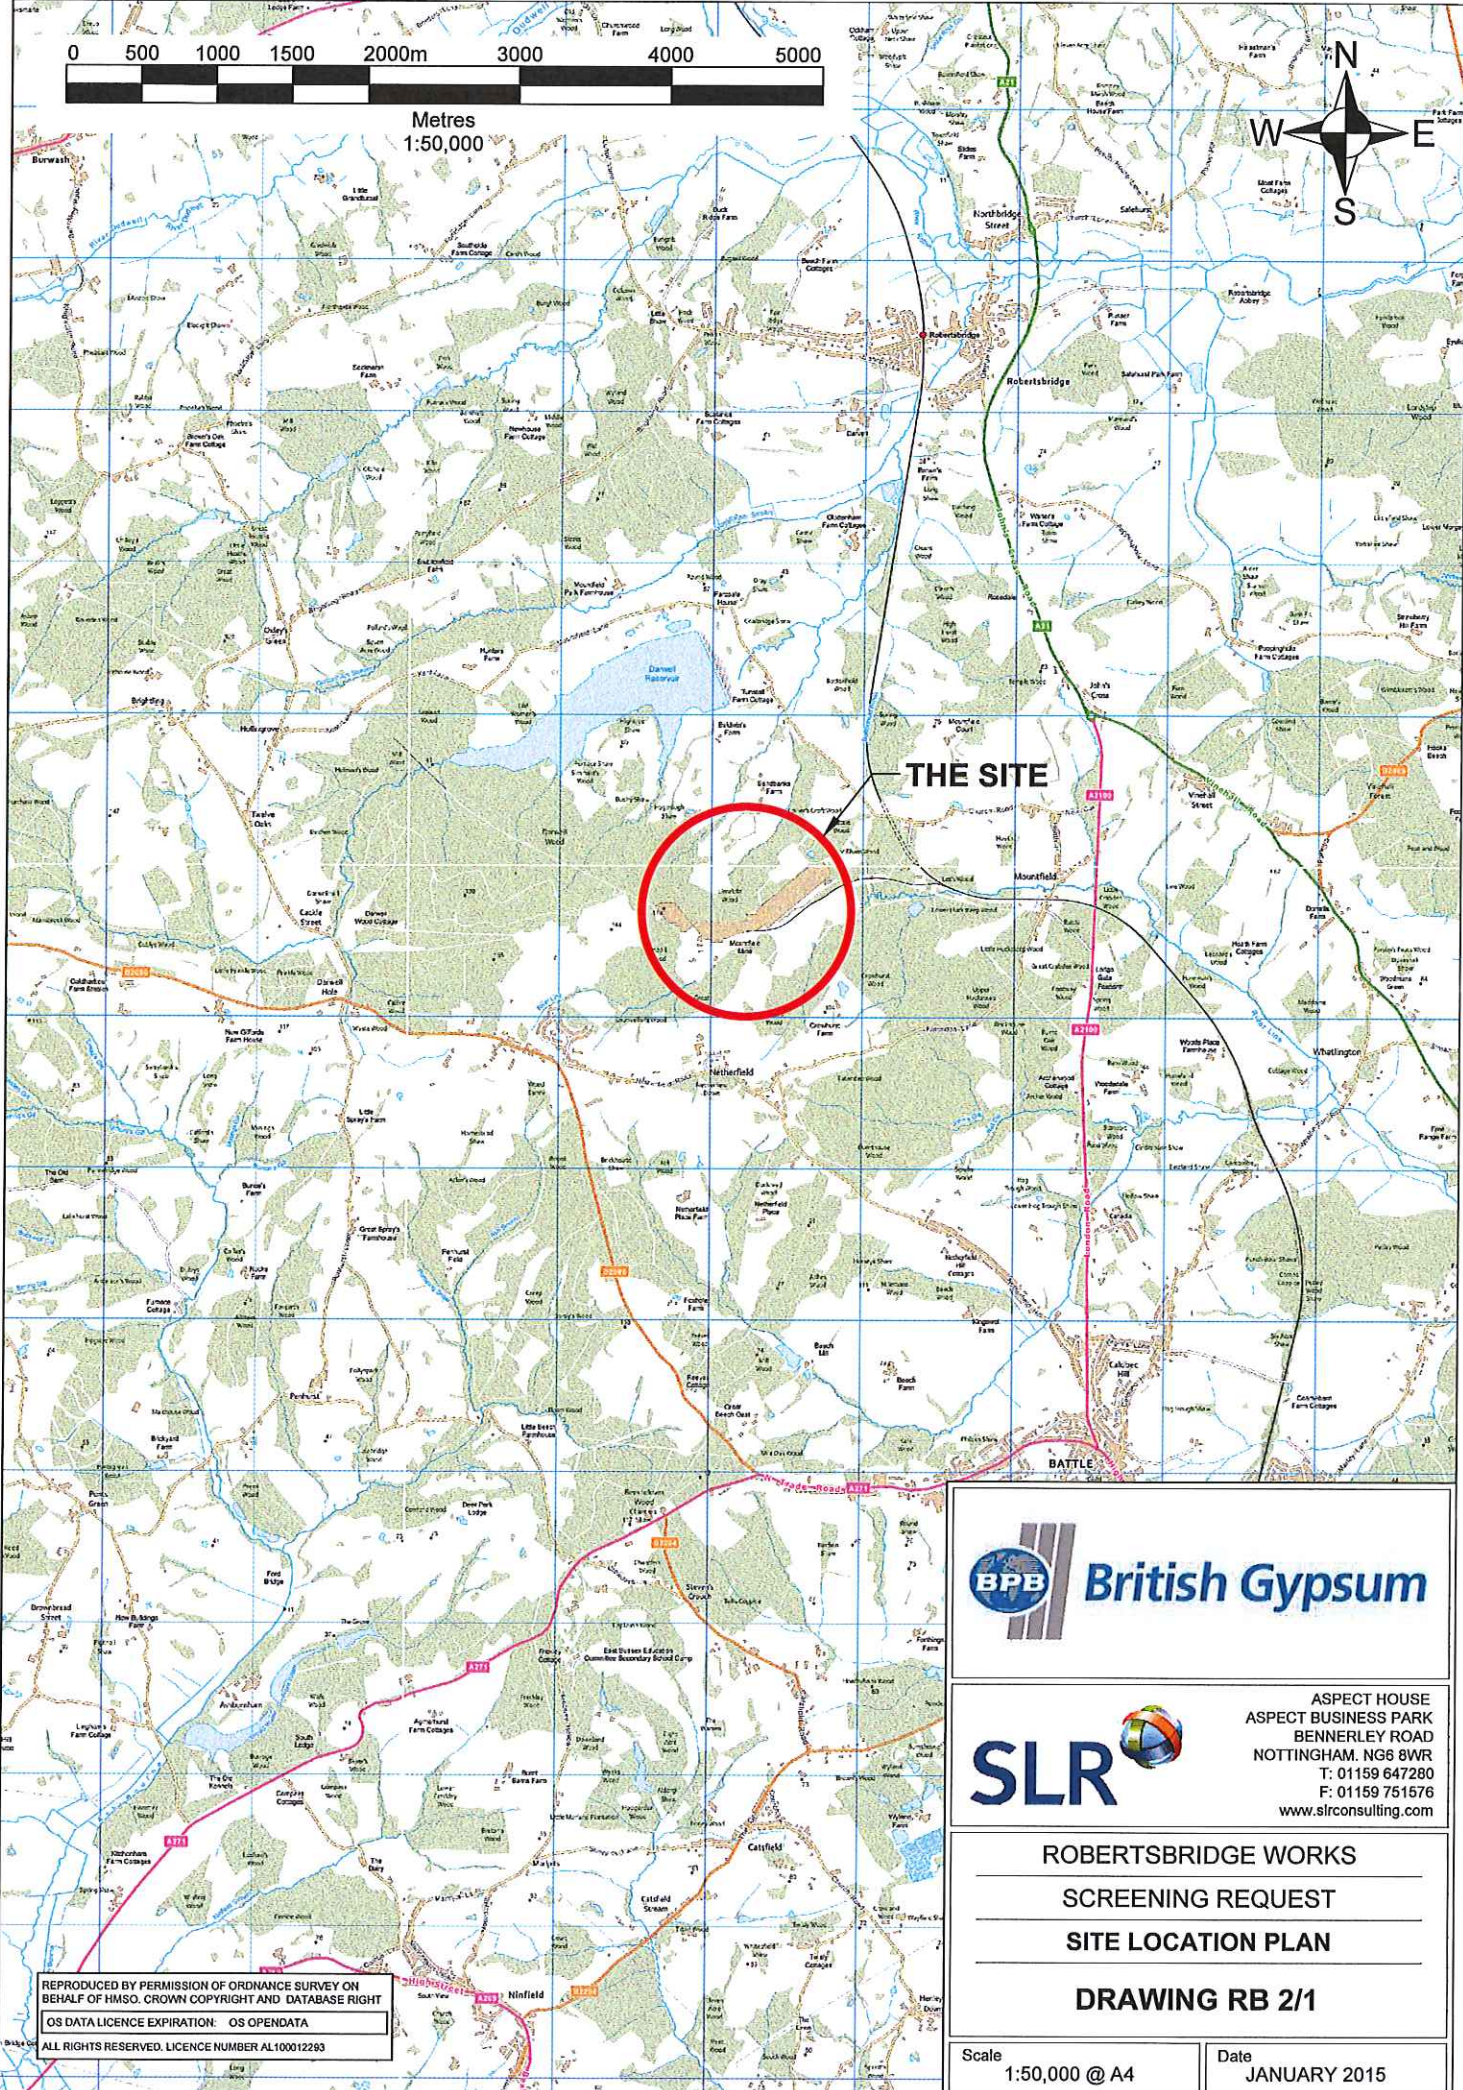

SLR 

ASPECT HOUSE
ASPECT BUSINESS PARK
BENNERLEY ROAD
NOTTINGHAM, NG6 8WR
T: 01159 647280
F: 01159 751576
www.slrconsulting.com

ROBERTSBRIDGE WORKS

SCREENING REQUEST

SITE LOCATION PLAN

DRAWING RB 2/1

Scale
1:50,000 @ A4

Date
JANUARY 2015

REPRODUCED BY PERMISSION OF ORDNANCE SURVEY ON BEHALF OF HMSO. CROWN COPYRIGHT AND DATABASE RIGHT
OS DATA LICENCE EXPIRATION: OS OPENDATA
ALL RIGHTS RESERVED. LICENCE NUMBER AL100012293

00195.00010.18.001.0 Site Location Plan.dwg