


For Information

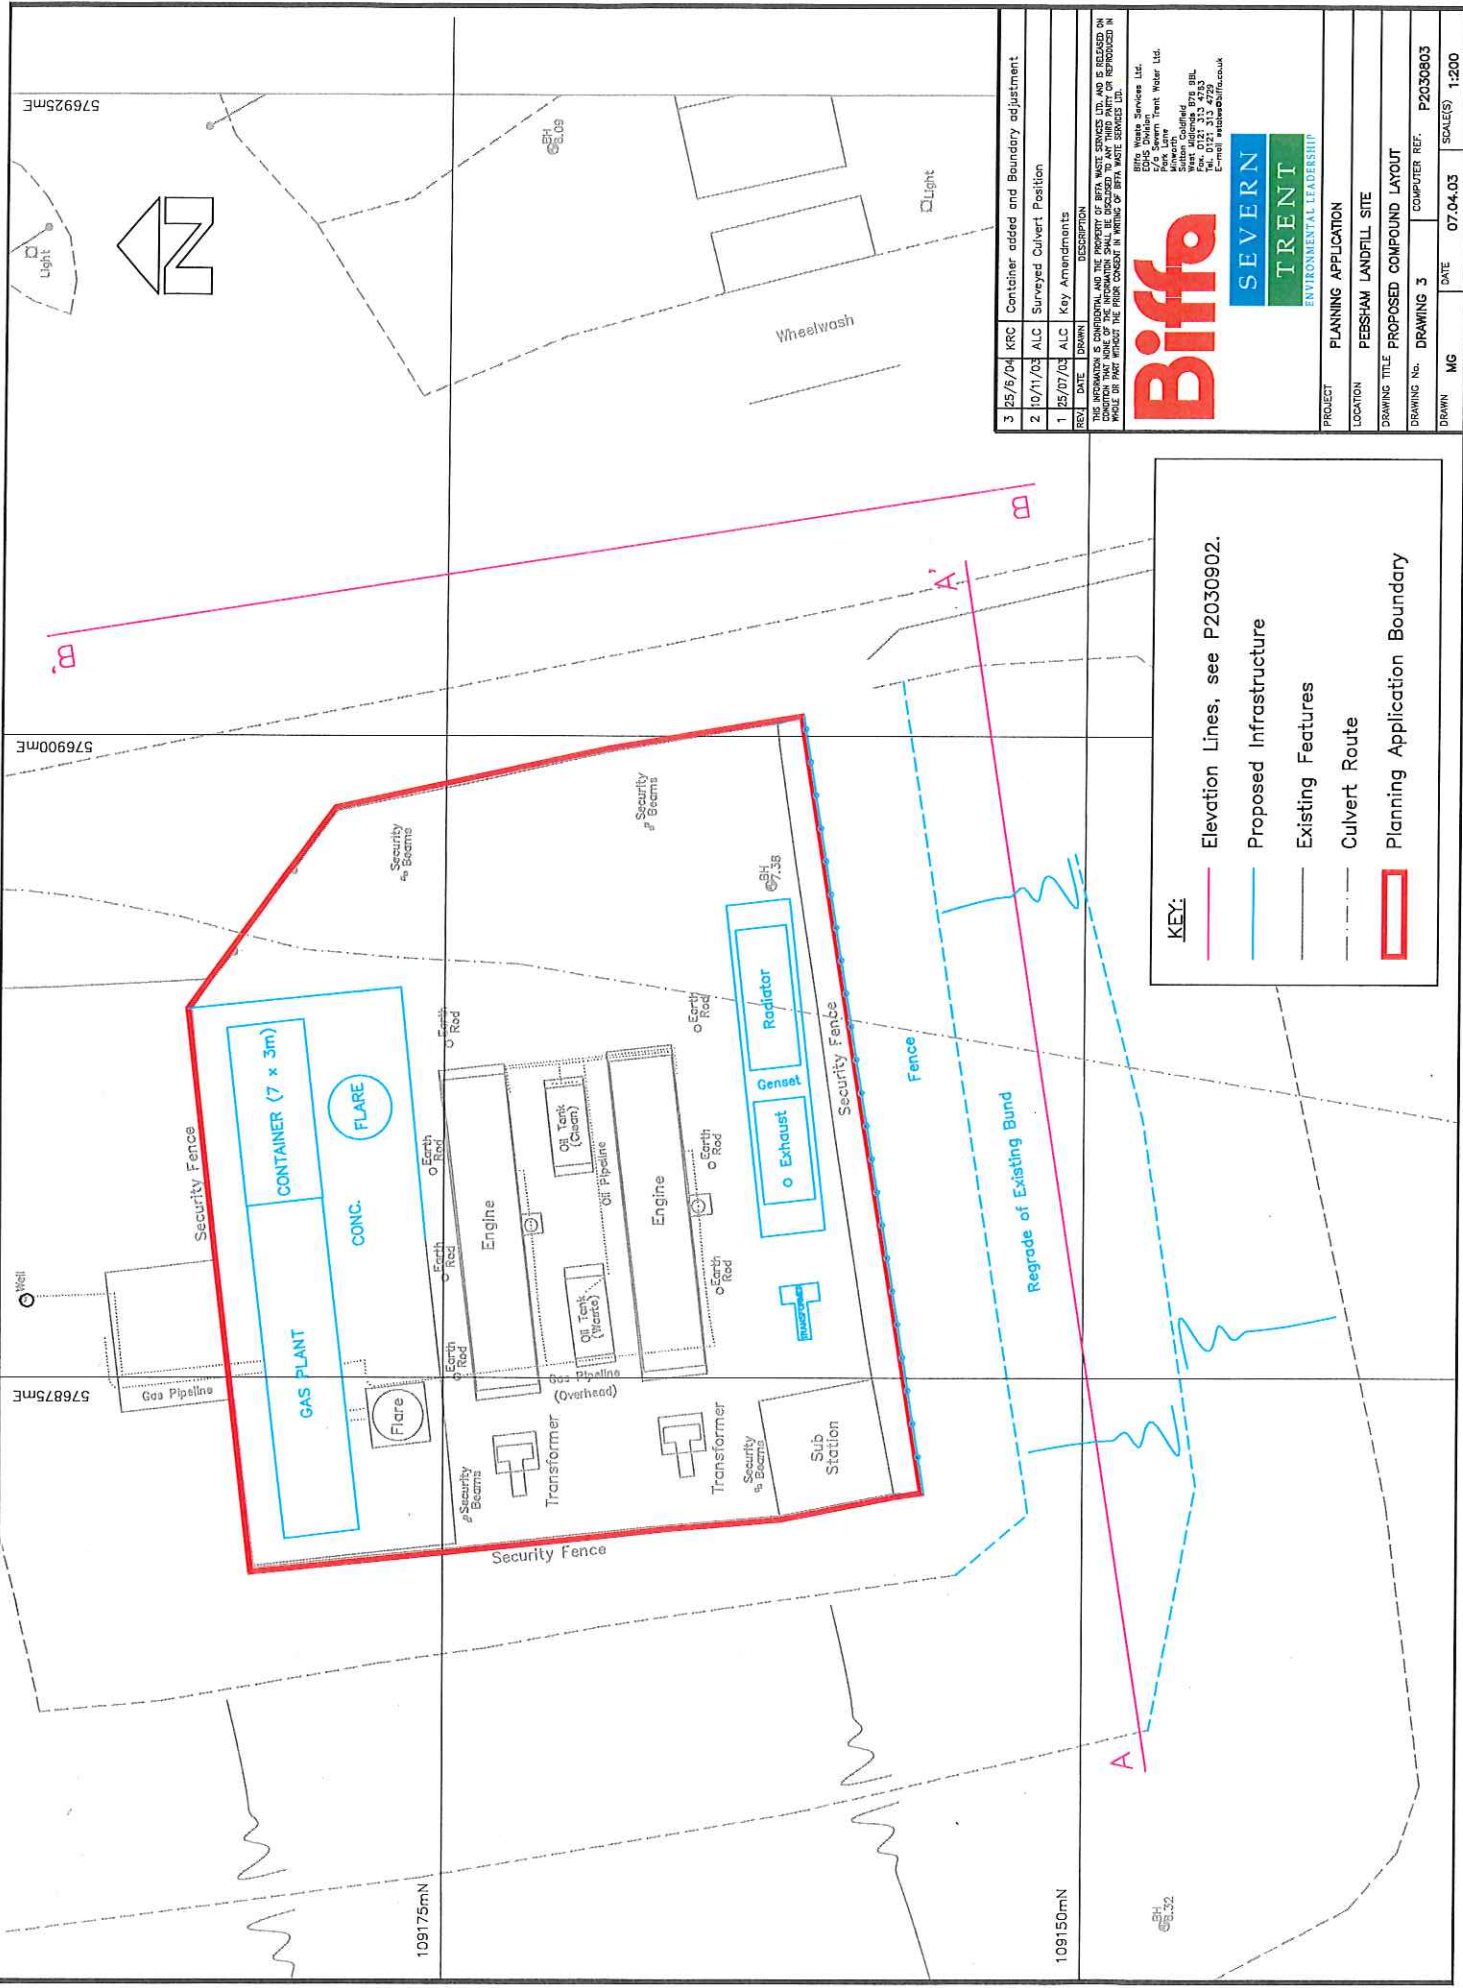

KEY:

- Elevation Lines, see P2030902.
- Proposed Infrastructure
- Existing Features
- - - Culvert Route
- Planning Application Boundary

3	15/5/04	KRC	Container added and Boundary adjustment
2	10/11/03	ALC	Surveyed Culvert Position
1	15/07/03	ALC	Key Amendments
REV	DATE	BY	DESCRIPTION
<p>THIS INFORMATION IS CONFIDENTIAL AND THE PROPERTY OF BIFFA WEST SERVICES LTD. AND IS RELEASED ON THE UNDERSTANDING THAT IT IS NOT TO BE REPRODUCED OR TRANSMITTED IN ANY FORM OR BY ANY MEANS, ELECTRONIC OR MECHANICAL, INCLUDING PHOTOCOPYING, RECORDING, OR BY ANY INFORMATION STORAGE AND RETRIEVAL SYSTEM, WITHOUT THE WRITTEN PERMISSION OF BIFFA WEST SERVICES LTD.</p> <p>Biiffa SEVERN TRENT <small>ENVIRONMENTAL LEADERSHIP</small></p> <p>Biiffa West Services Ltd. Edge, Datchet Park Lane, Trent Water, Ltd. Birmingham Warwick Road West Midlands, B78 9PL Tel: 0121 213 4729 E-mail: west@biiffa.co.uk</p>			
PROJECT		PLANNING APPLICATION	
LOCATION		PEESHAM LANDFILL SITE	
DRAWING TITLE: PROPOSED COMPOUND LAYOUT			
DRAWING No.		DRAWING 3	
DRAWN		MG	
DATE		07.04.03	
SCALE(S)		1:200	
COMPUTER REF.		P2030903	