


## Notes:

1. All dimensions in millimeters unless otherwise noted.
2. Any columns cut to length are to have the cut edge cleaned with a stiff bristle wire brush and touched up with good quality zinc rich paint or paste (e.g. Hammerite Direct To Galvanised)

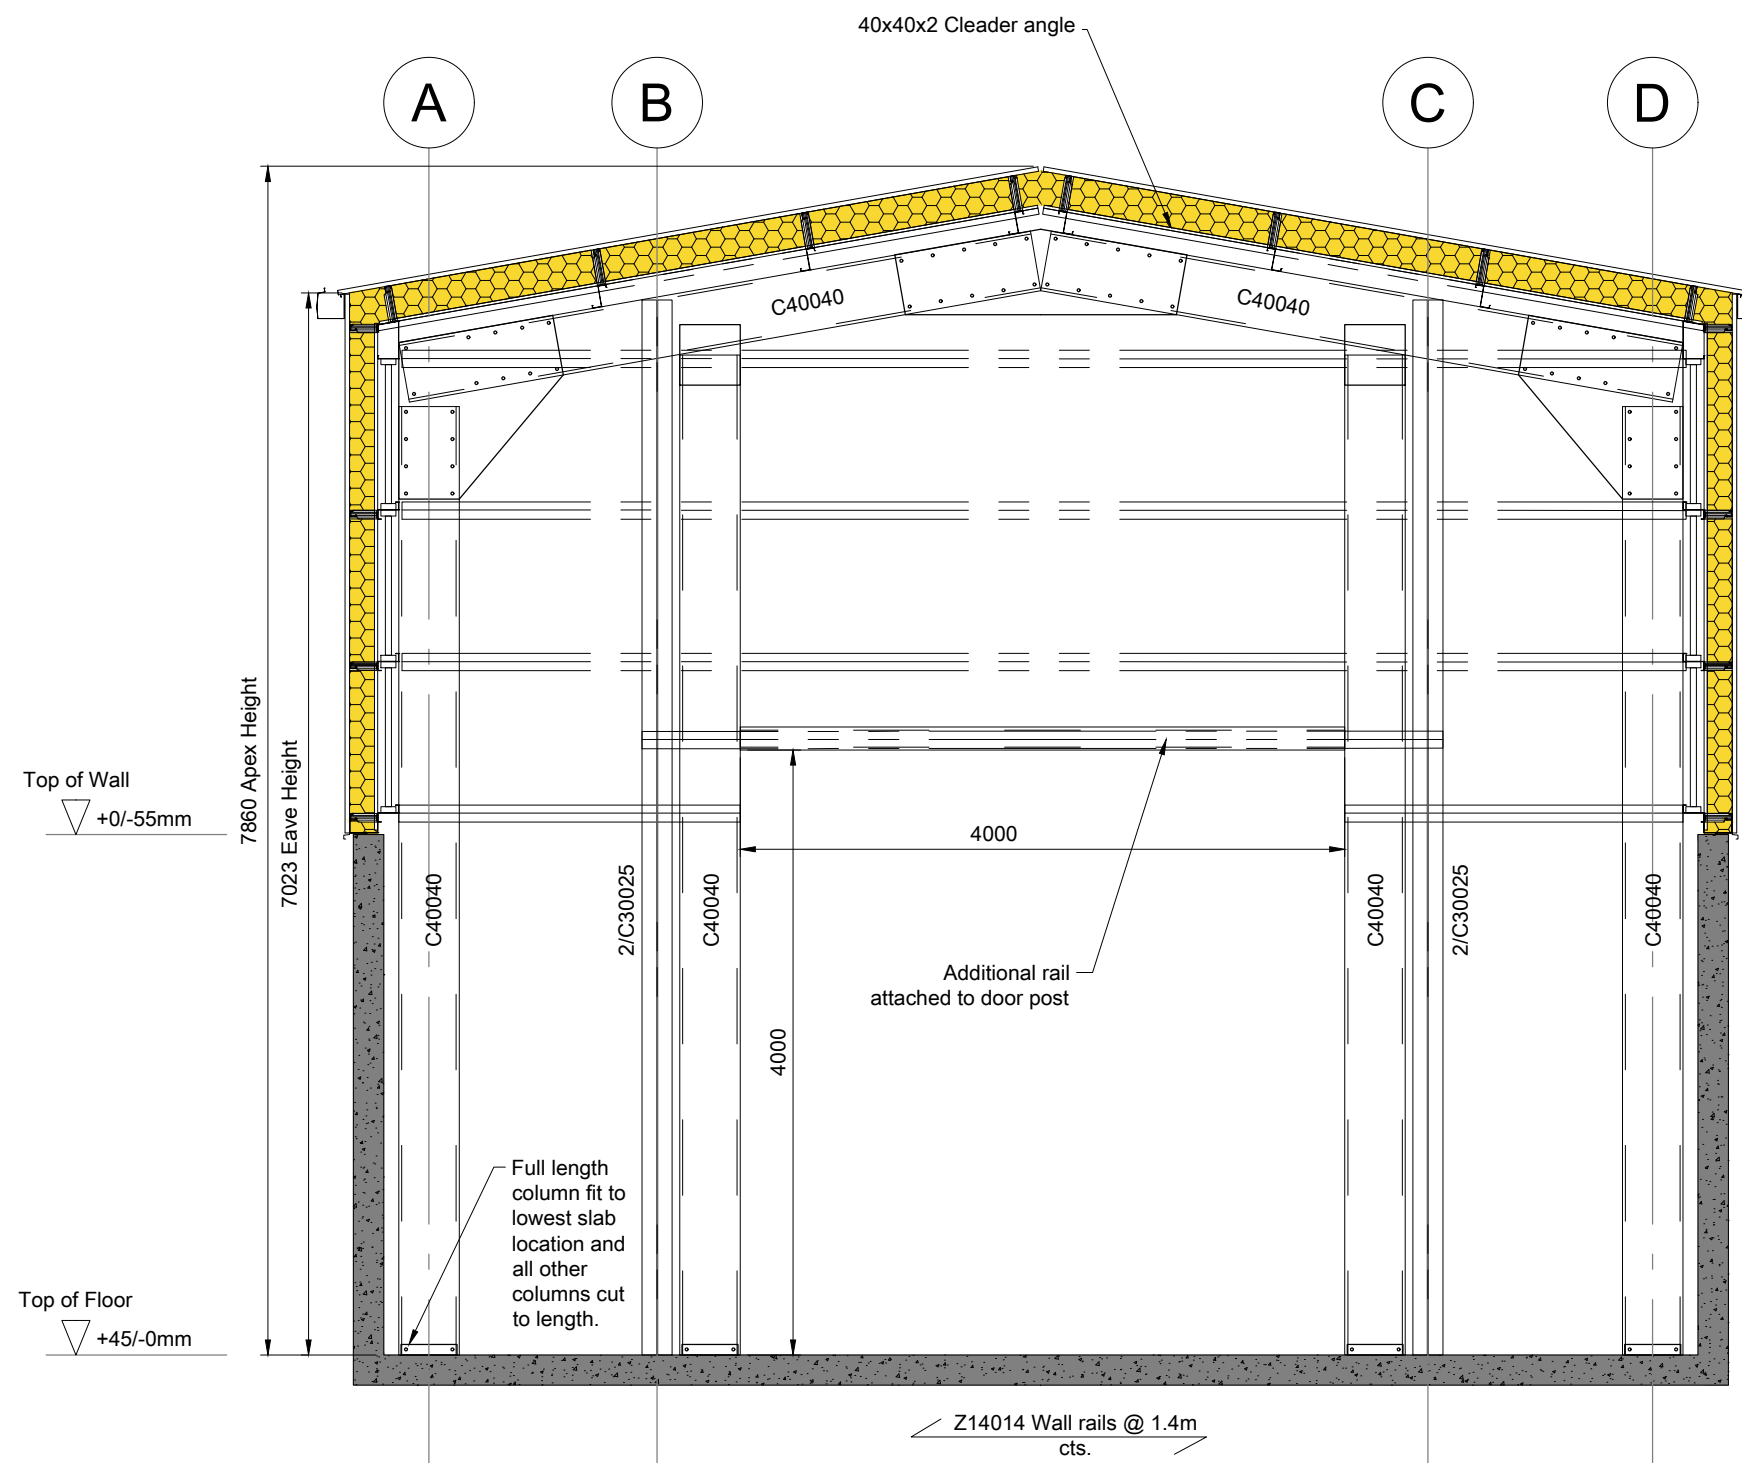

## West Gable Wall Frame



Status

Client  
British Gypsum

Project  
Mountfield  
Robertsbridge  
TN32 5LA  
Title  
West Gable Wall Frame

Job No.	Drawing No.	Revision No.
26223	GSA05	02
Scale: 1:50 @ A3		