
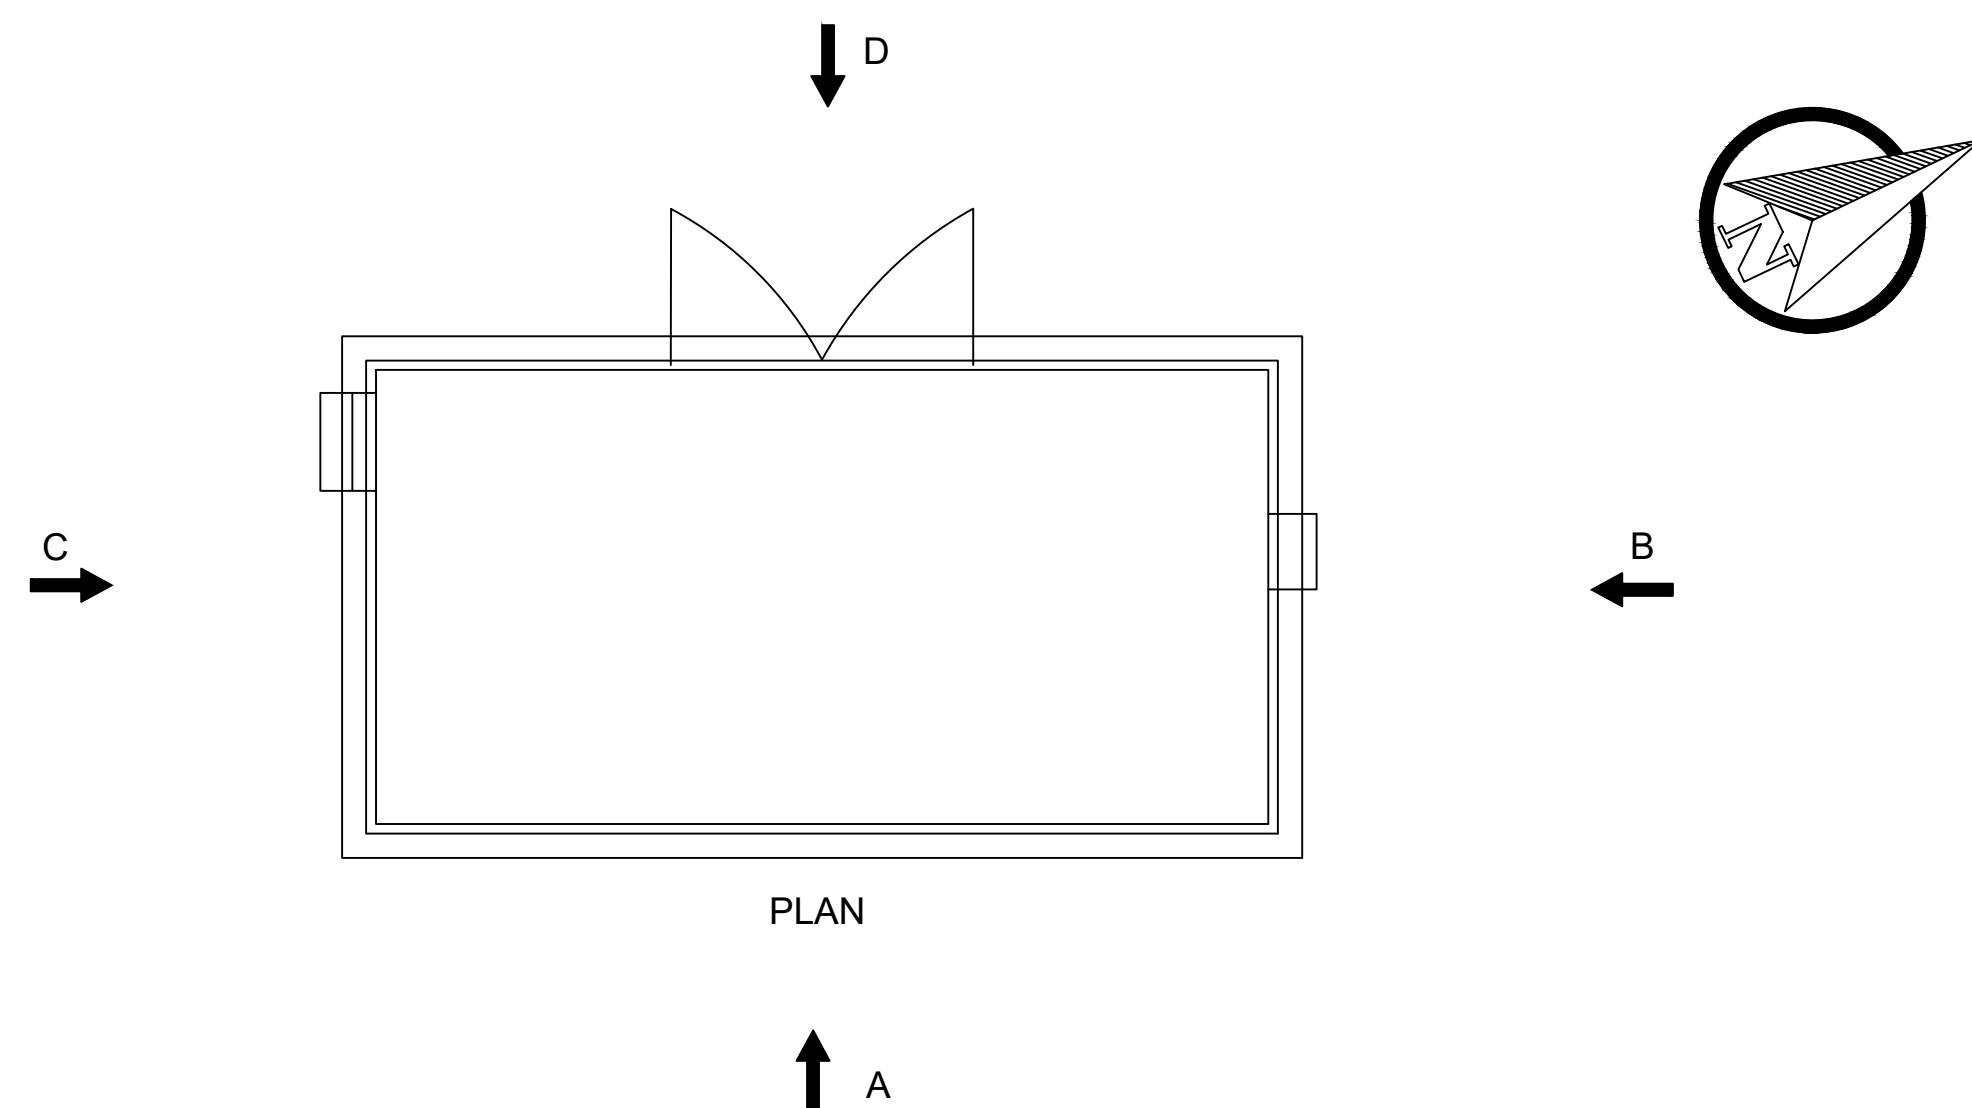
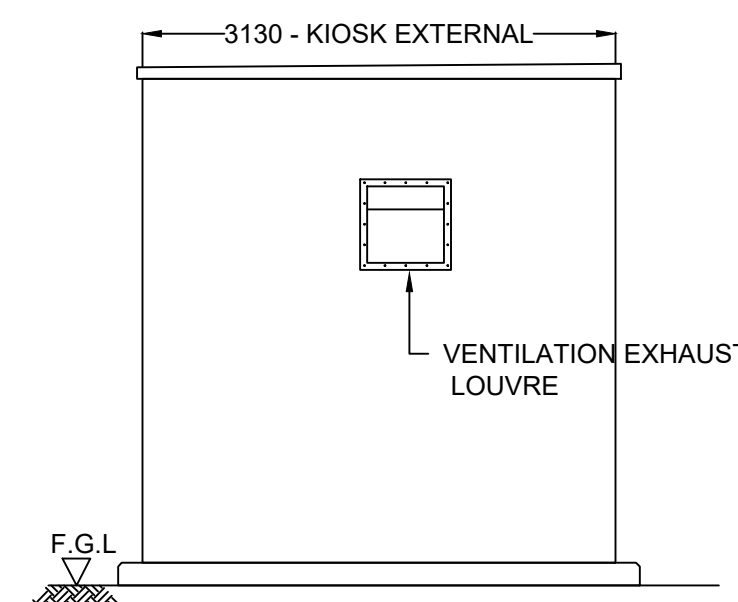
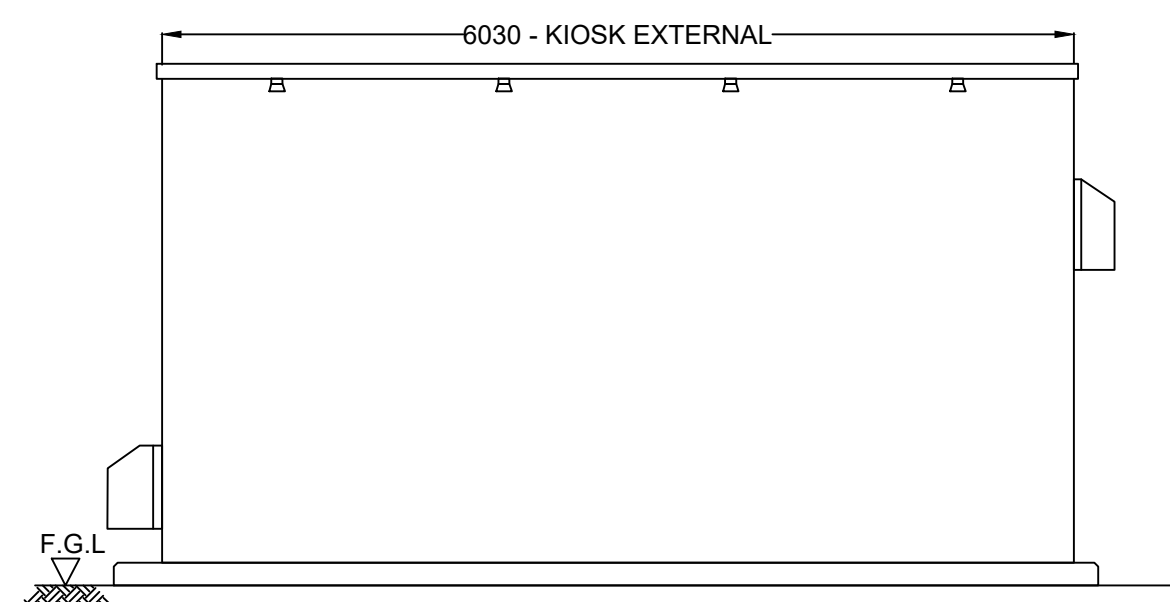
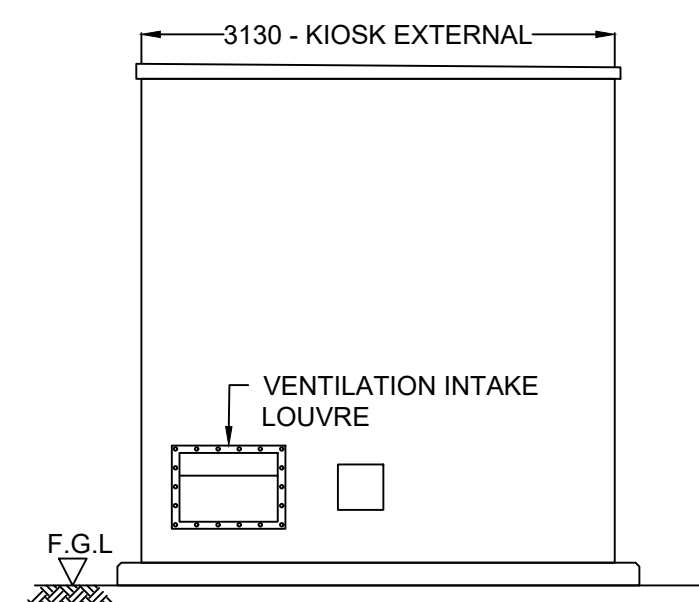


NOTES:

1. ALL DIMENSIONS ARE IN MILLIMETRES UNLESS OTHERWISE INDICATED.
2. ALL LEVELS ARE IN METRES ABOVE ORDINANCE DATUM (mOD) AND SHALL BE CONFIRMED ON SITE BEFORE COMMENCING CONSTRUCTION.

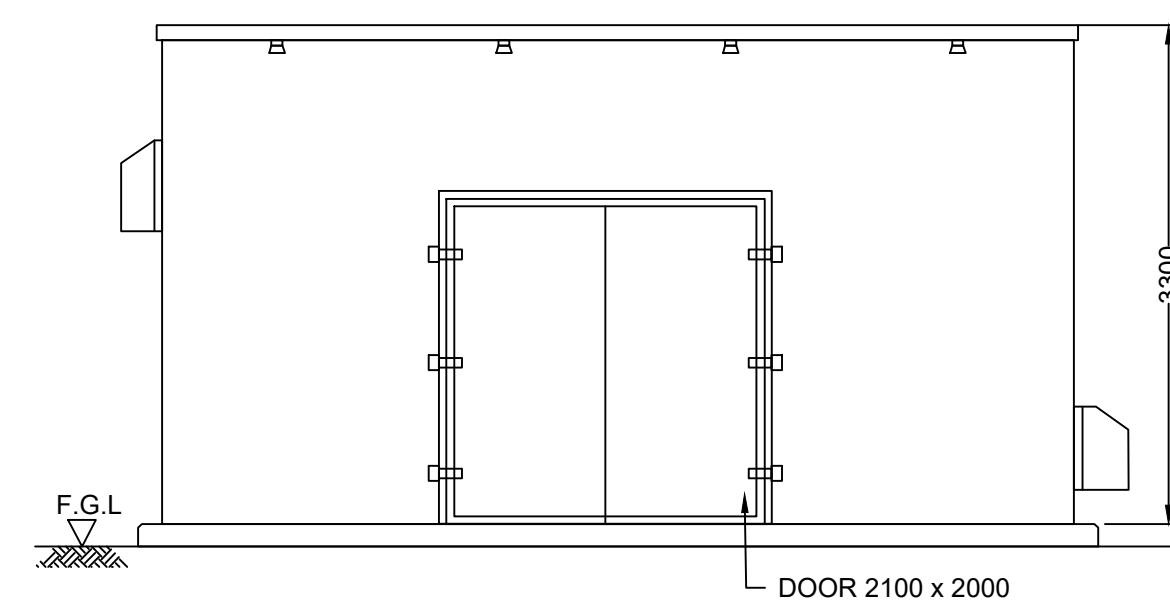

REFERENCES

THIS DRAWING SHALL READ IN CONJUNCTION WITH THE FOLLOWING DOCUMENTS / DRAWINGS:

MGJV DRAWINGS
639668-JXX-PS01-ZZ-T-0001 LOCATION PLAN
639668-JXX-PS01-ZZ-T-0002 BLOCK PLAN
639668-JXX-PS01-ZZ-T-0003 KIOSK ELEVATIONS
639668-JXX-PS01-ZZ-T-0005 BOOSTER PS KIOSK ELEVATIONS

NOT FOR CONSTRUCTION

[illegible]

P01	S3	JXX	GD	DH	DP	27.09.2022	FOR INFORMATION
REV	STATUS	ORIG	DRN	CHKD	APPD	DATE	REASON FOR ISSUE
THIS DRAWING IS ISSUED BY MGVJ SUBJECT TO THE CONDITIONS THAT IT IS NOT COPED EITHER IN WHOLE OR IN PART OR DISCLOSED TO THIRD PARTIES UNLESS PRIOR WRITTEN AUTHORISATION IS GIVEN BY MGVJ.							
PREVIOUS VERSIONS OF THIS DRAWING SHOULD BE STAMPED SUPERSEDED OR DESTROYED							



Southern House, Yeoman Road,
Worthing, West Sussex. BN13 3NX
Tel: (01903) 264444



MGJV
Southern Water Partnership
Lewes Road, Falmer
Brighton
East Sussex
BN1 9PY
Tel: 01273 633 144
Email: mgjvframework@4projectsmail.com

PROJECT TITLE	S101A THREE OAKS
---------------	------------------

DRAWING TITLE	<p>PLANNING DRAWING</p> <p>THREE OAKS PUMPING STATION</p> <p>PROPOSED MCC KIOSK</p>
---------------	---

SITE UNIT MNEMONIC	SITE UNIT NO.	MASTER SIZE
XXXXXXXXXX	XXXXXXXXXX	A1
PRN	SCALE	STATUS
639668	1:50	S3
DRAWING NO.	REVISION	
639668-JXX-PS01-ZZ-DR-T-0004	P01	