




SOUTH EAST FACING
(WITHOUT FENCING)

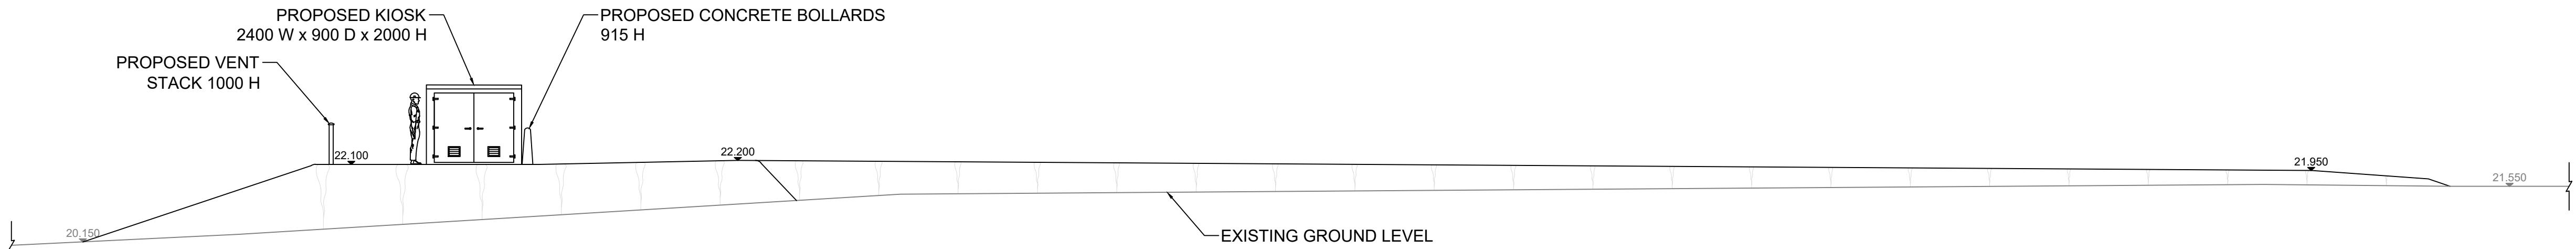


SOUTH EAST FACING
(WITH FENCING)

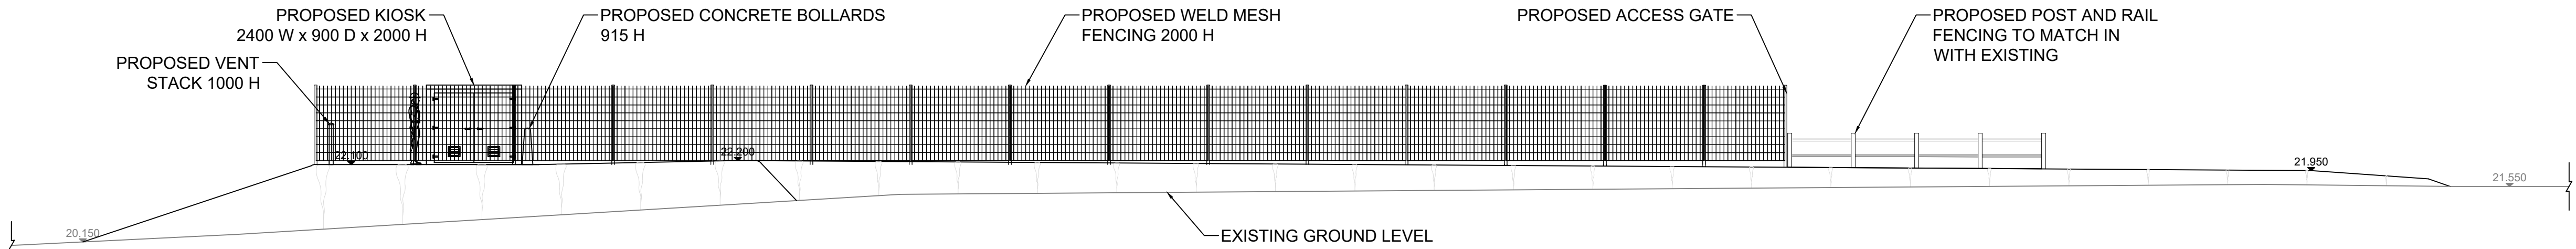

SOUTH WEST FACING
(WITHOUT FENCING)

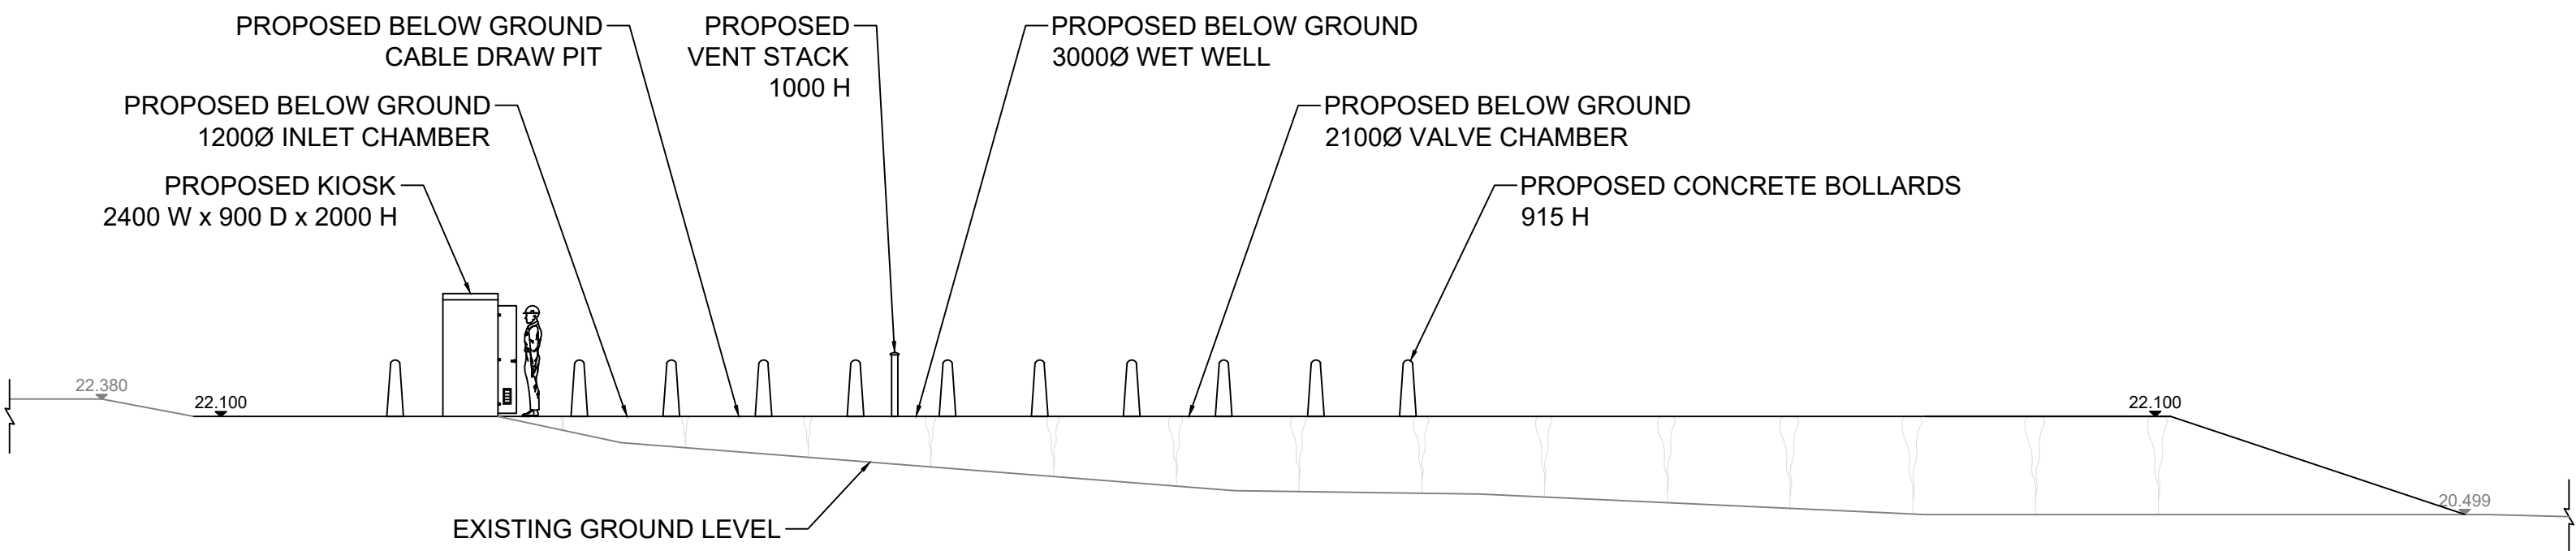


SOUTH WEST FACING
(WITH FENCING)

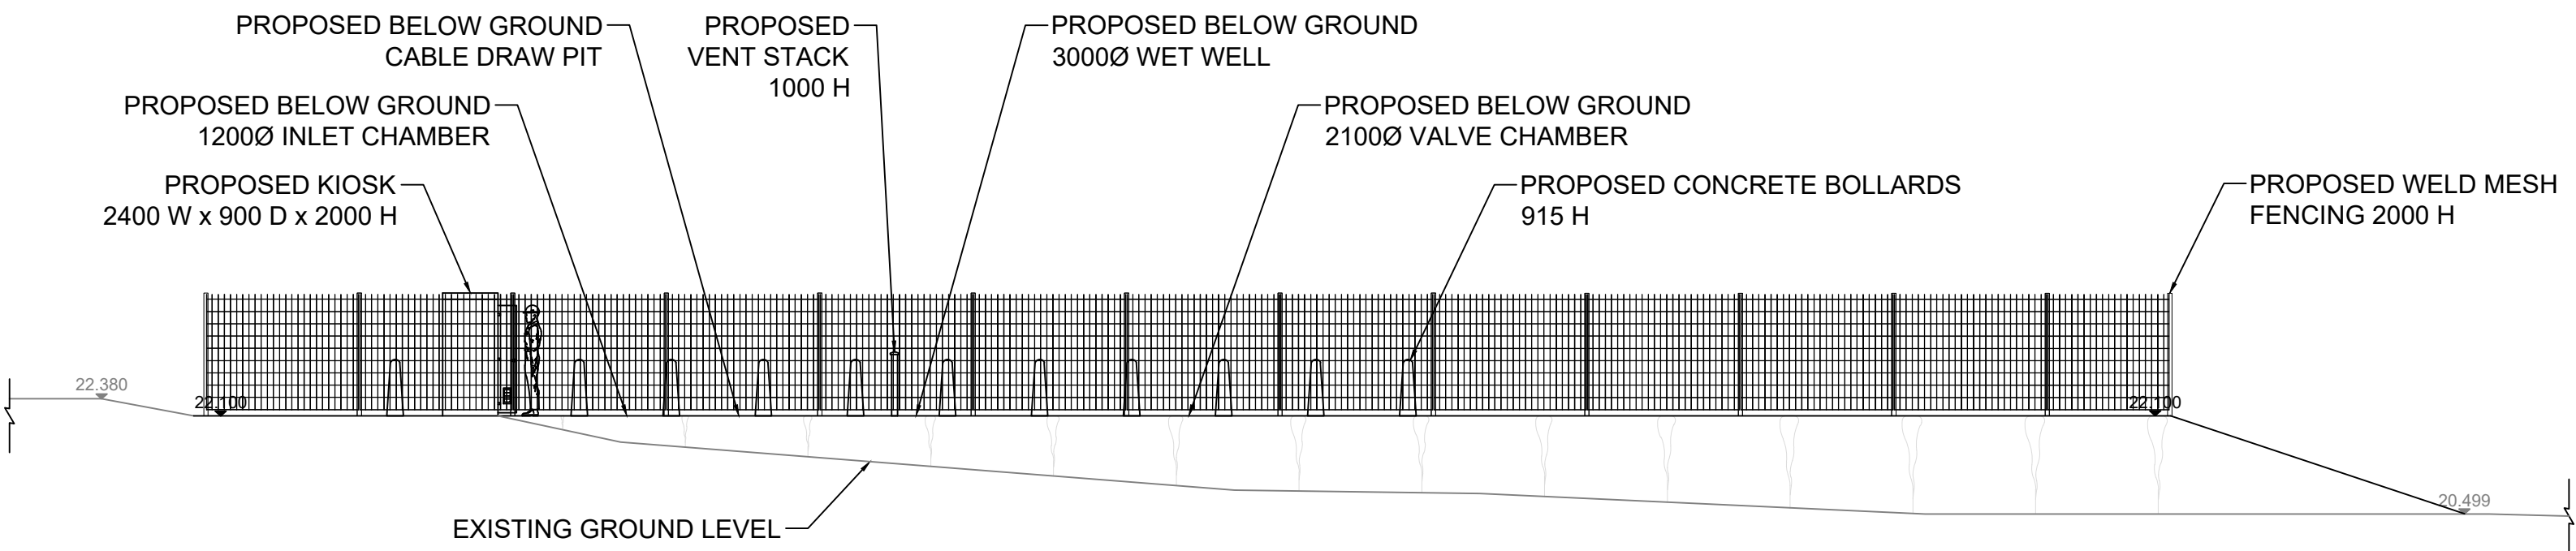

Notes	
1	Purpose of scheme - Bexhill Growth Phase 2
2	All Dimensions in millimetres and Levels in metres unless otherwise stated.
3	Do not scale this drawing.
4	Location of Southern Water apparatus is indicative only and based upon Southern Water Records.
5	The location of other statutory undertakers plant to be verified prior to the commencement of works
6	Contractor to confirm location of services

LEGEND	
	PROPOSED
	EXISTING

Rev.	Date	Description	Drawn	Approved
03	01/09/2023	For Approval	GS	PT
02	17/04/2023	For Approval	GS	PT
01	16/03/2023	For Approval	GS	PT
00	15/02/2023	First Draft	GS	PT

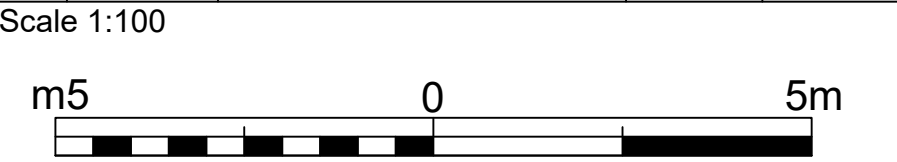





Drawing Centre TQ746095		
Project Location Bexhill-on-sea, East Sussex, TN39 5AB		
Project Title 774801 Bexhill Growth PH2		
Project Reference 774801		
Drawing Number 774801-PH2-CD504		
Drawing Title WPS02 SIDE ELEVATION 1 OF 2		
Scale As Shown	Size A1	
Drawn GS	Checked AB	Approved PT
Date 1st September 2023		