





NOTES:  
 This drawing is produced for use in this project only and may not be used for any other purpose. NPS Property Consultants Ltd accept no liability for the use of this drawing other than the purpose for which it was prepared in connection with this project as recorded on the title block fields 'Purpose for Issue' and 'File Status Code'.  
 This drawing may not be reproduced in any form without prior written agreement.  
 Do not scale from the drawing, use written dimensions only.

THE SITE

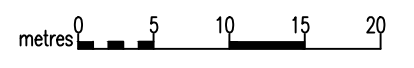

Block Plan (1:500)

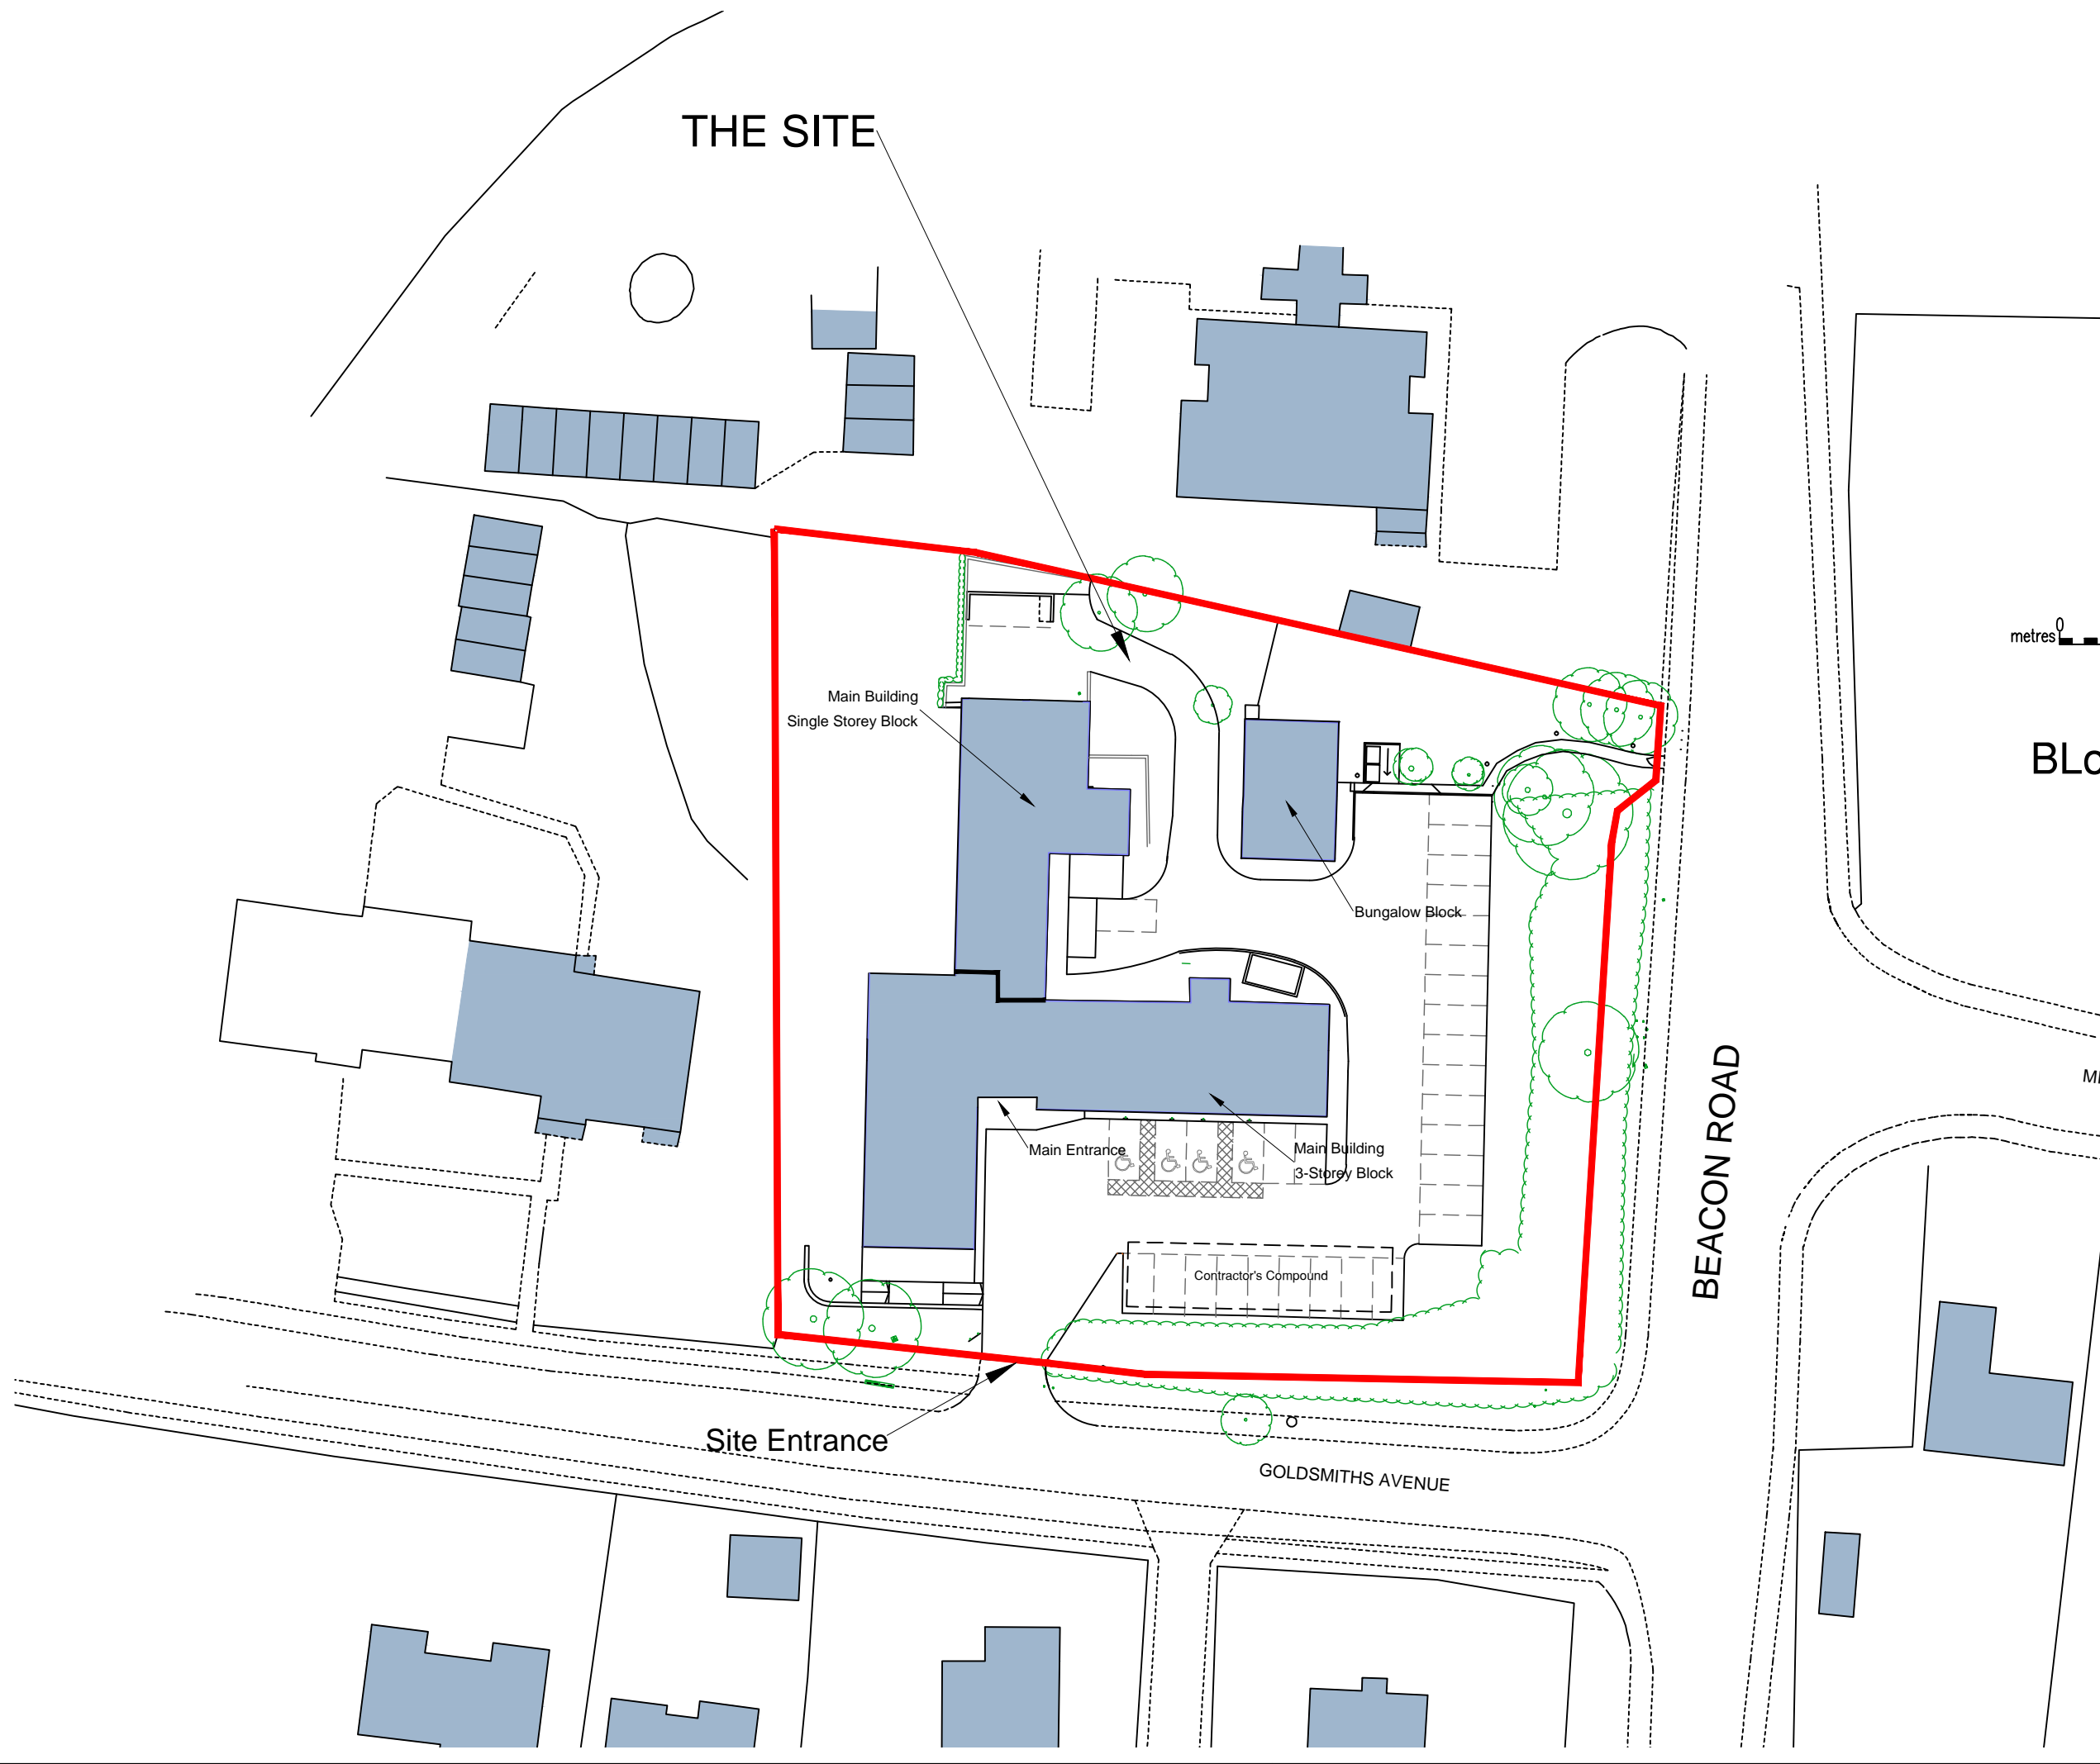

REVISED BY:	DATE:	CHECKED BY:	DATE:
SCALE BAR			
PURPOSE OF ISSUE		PL	
FILE STATUS CODE		S2	
© COPYRIGHT NPS GROUP <small>Ordnance Survey mapping reproduced by permission of 9999999 ADD &amp; Controller of HM Stationery Office Crown Copyright.</small>			A3
<b>Hamson Barron Smith</b>		<b>HamsonJPA</b> <small>Townshend House          30 Crown Lane, Norwich          Norfolk, NR1 3DT          TEL: 01603 227120          EMAIL: mark.payne@hamsonbarronsmith.com</small>	
CLIENT <b>East Sussex County Council</b>			
PROJECT <b>Hookstead HFE, Crowborough Refurbishment Project</b>			
TITLE <b>Block Plan</b>			
SCALES 1:500	DATE May 16	DRAWN MP	CHECKED DB
FILE / DRAWING NAME			REV CODE
PROJECT NR <b>16-1-1286</b>	DRAWING FIELDS <b>HBS-DR-B</b>	UNIQUE NR <b>011</b>	<b>P2</b>