







Existing Timber Framed Windows

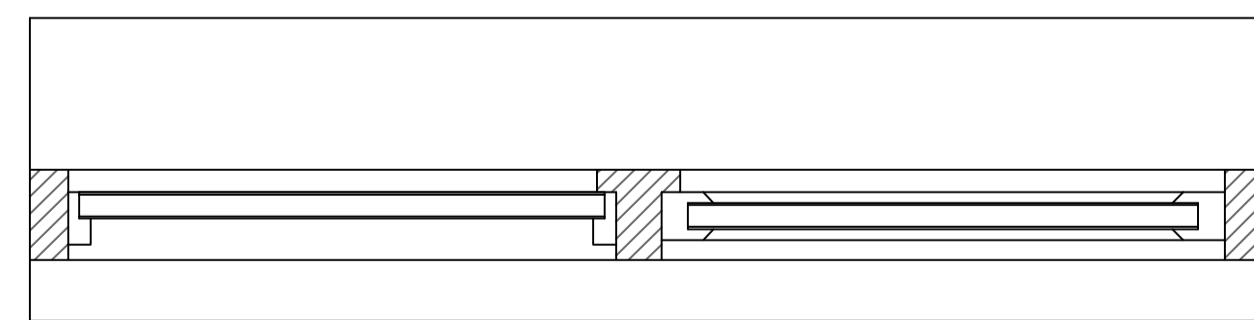


Section A-A

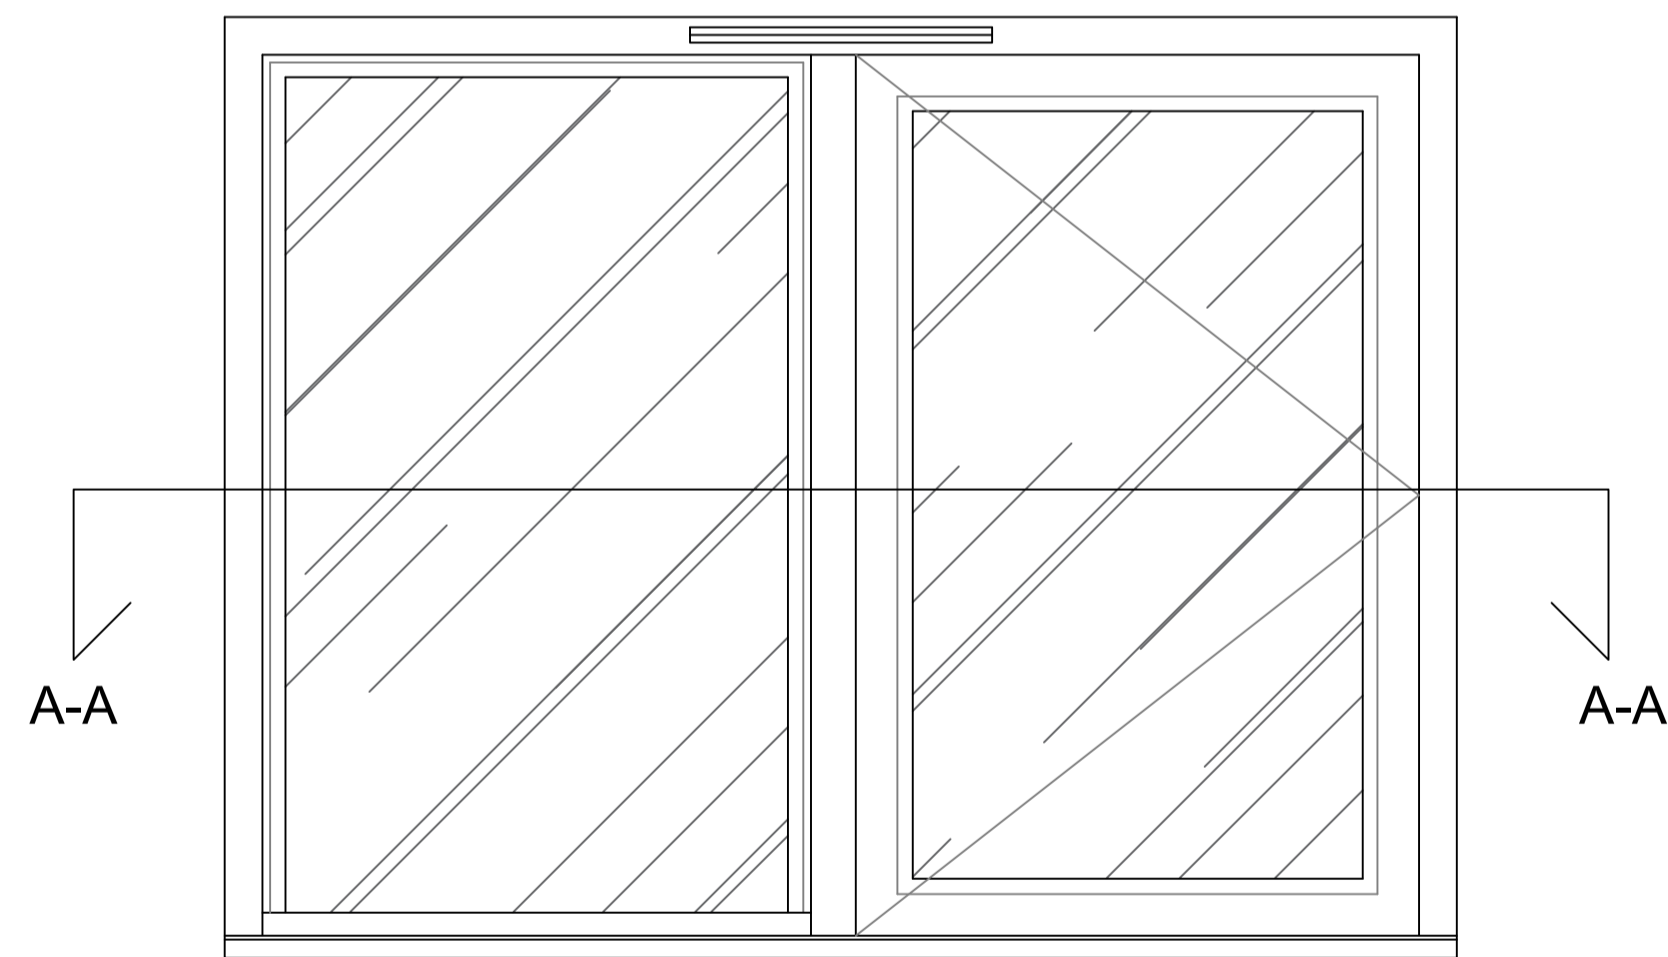

Proposed Timber Effect PVCu Framed Windows

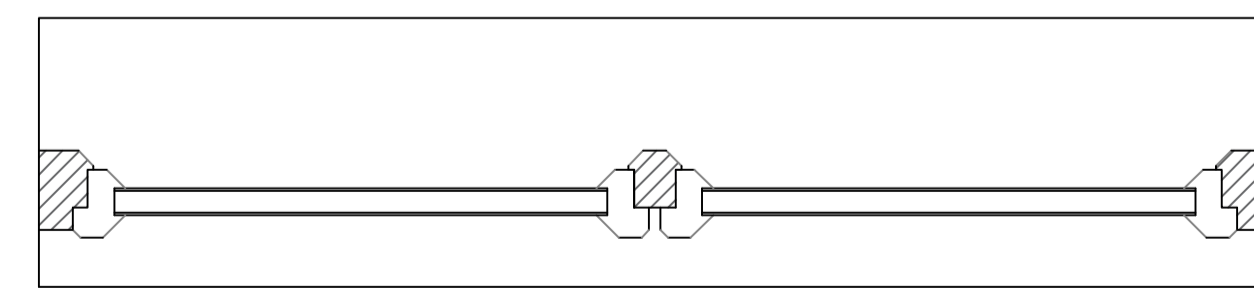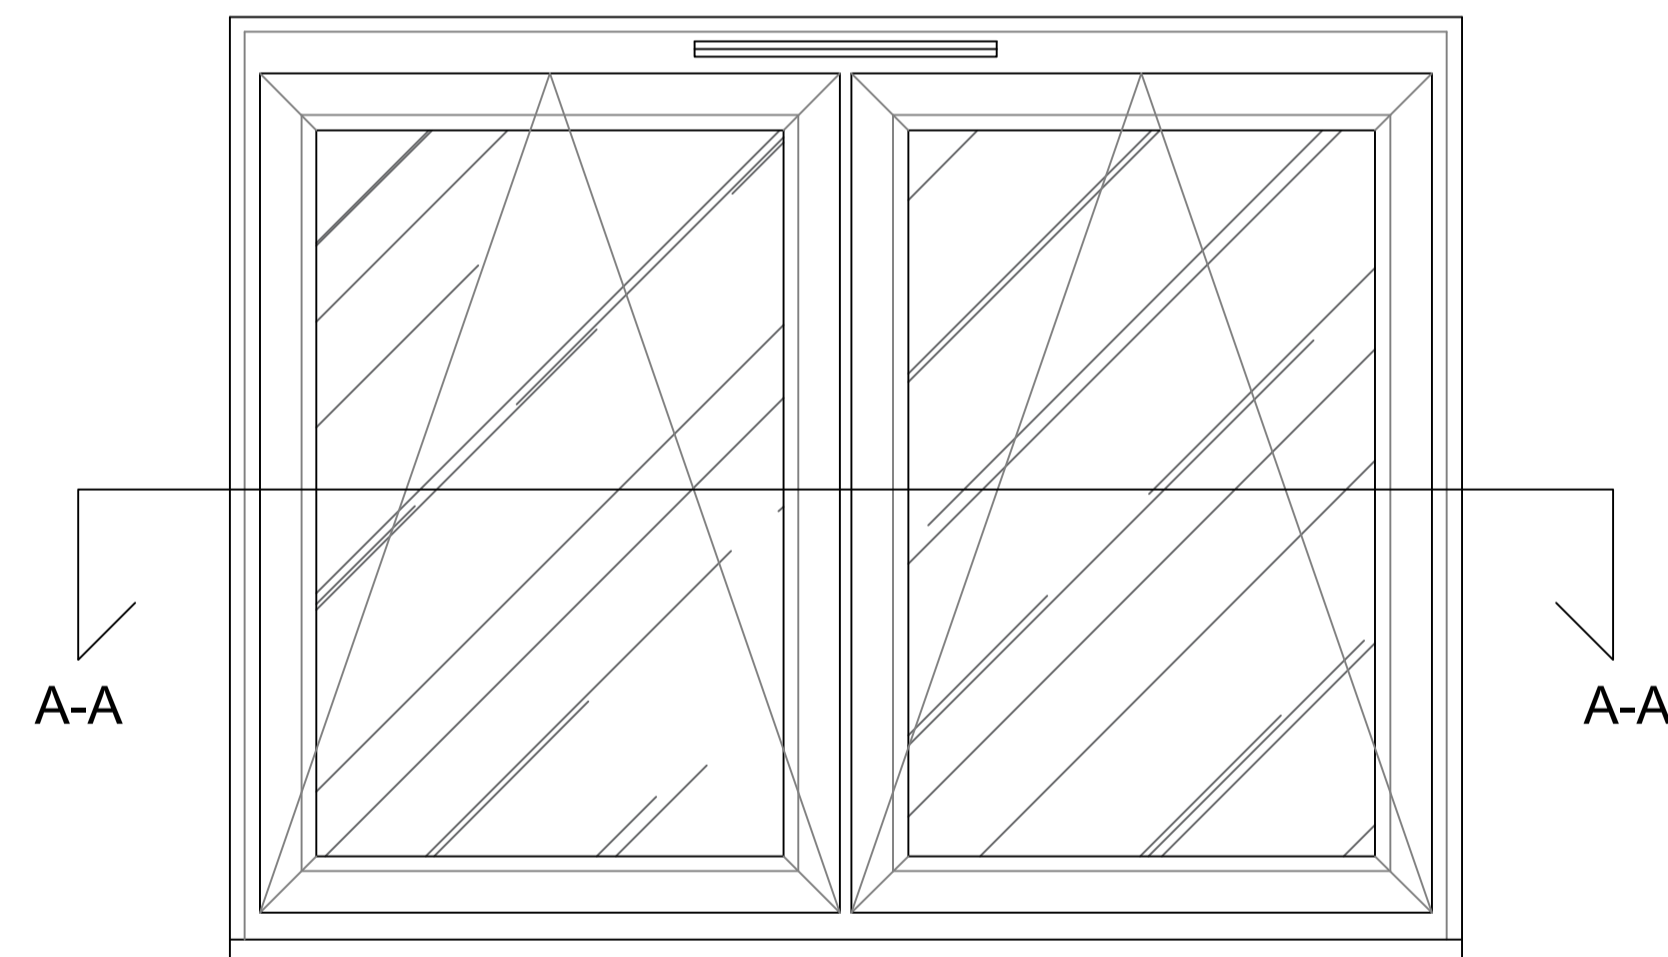

Section A-A

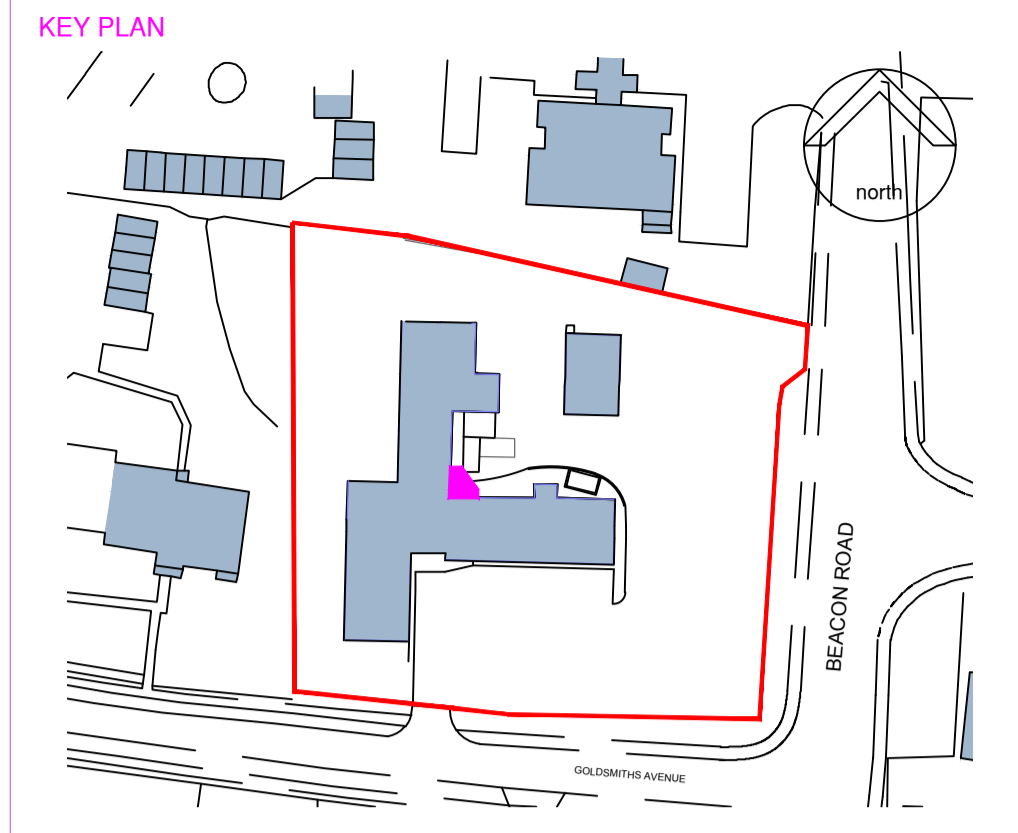

**NOTES:**  
 This drawing is produced for use in this project only and may not be used for any other purpose. NPS Property Consultants Ltd accept no liability for the use of this drawing other than the purpose for which it was intended in connection with this project as recorded on the title block. **Purpose for Issue:** and the Status Code.  
 This drawing may not be reproduced in any form without prior written agreement.  
 Do not scale from the drawing, use written dimensions only.

REVISED BY:	DATE:	CHECKED BY:	DATE:
SCALE BAR			
PURPOSE OF ISSUE		CN	
FILE STATUS CODE		A	
© COPYRIGHT NPS GROUP <small>Ordnance Survey mapping reproduced by permission of 77777777 AD &amp; Controller of HM Stationery Office Crown Copyright.</small>			A1
<b>Hamson Barron Smith</b>			
Townsend House 30 Crown Road, Norwich Norfolk, NR1 3DT TEL: 01603 227120 EMAIL: mark.payne@hamsonbarronsmith.com		<b>Hamson Barron Smith</b> Townsend House 30 Crown Road, Norwich Norfolk, NR1 3DT TEL: 01603 227120 EMAIL: mark.payne@hamsonbarronsmith.com	
CLIENT <b>East Sussex County Council</b>			
PROJECT <b>Hookstead HFE, Crowborough Refurbishment Project</b>			
TITLE <b>Window Detail Existing &amp; Proposed</b>			
SCALES 1:10	DATE Oct 17	DRAWN MP	CHECKED DB
FILE / DRAWING NAME		UNIQUE NR	REV CODE
PROJECT NR <b>16-1-1286</b>		DRAWING FIELDS	UNIQUE NR <b>014</b>