




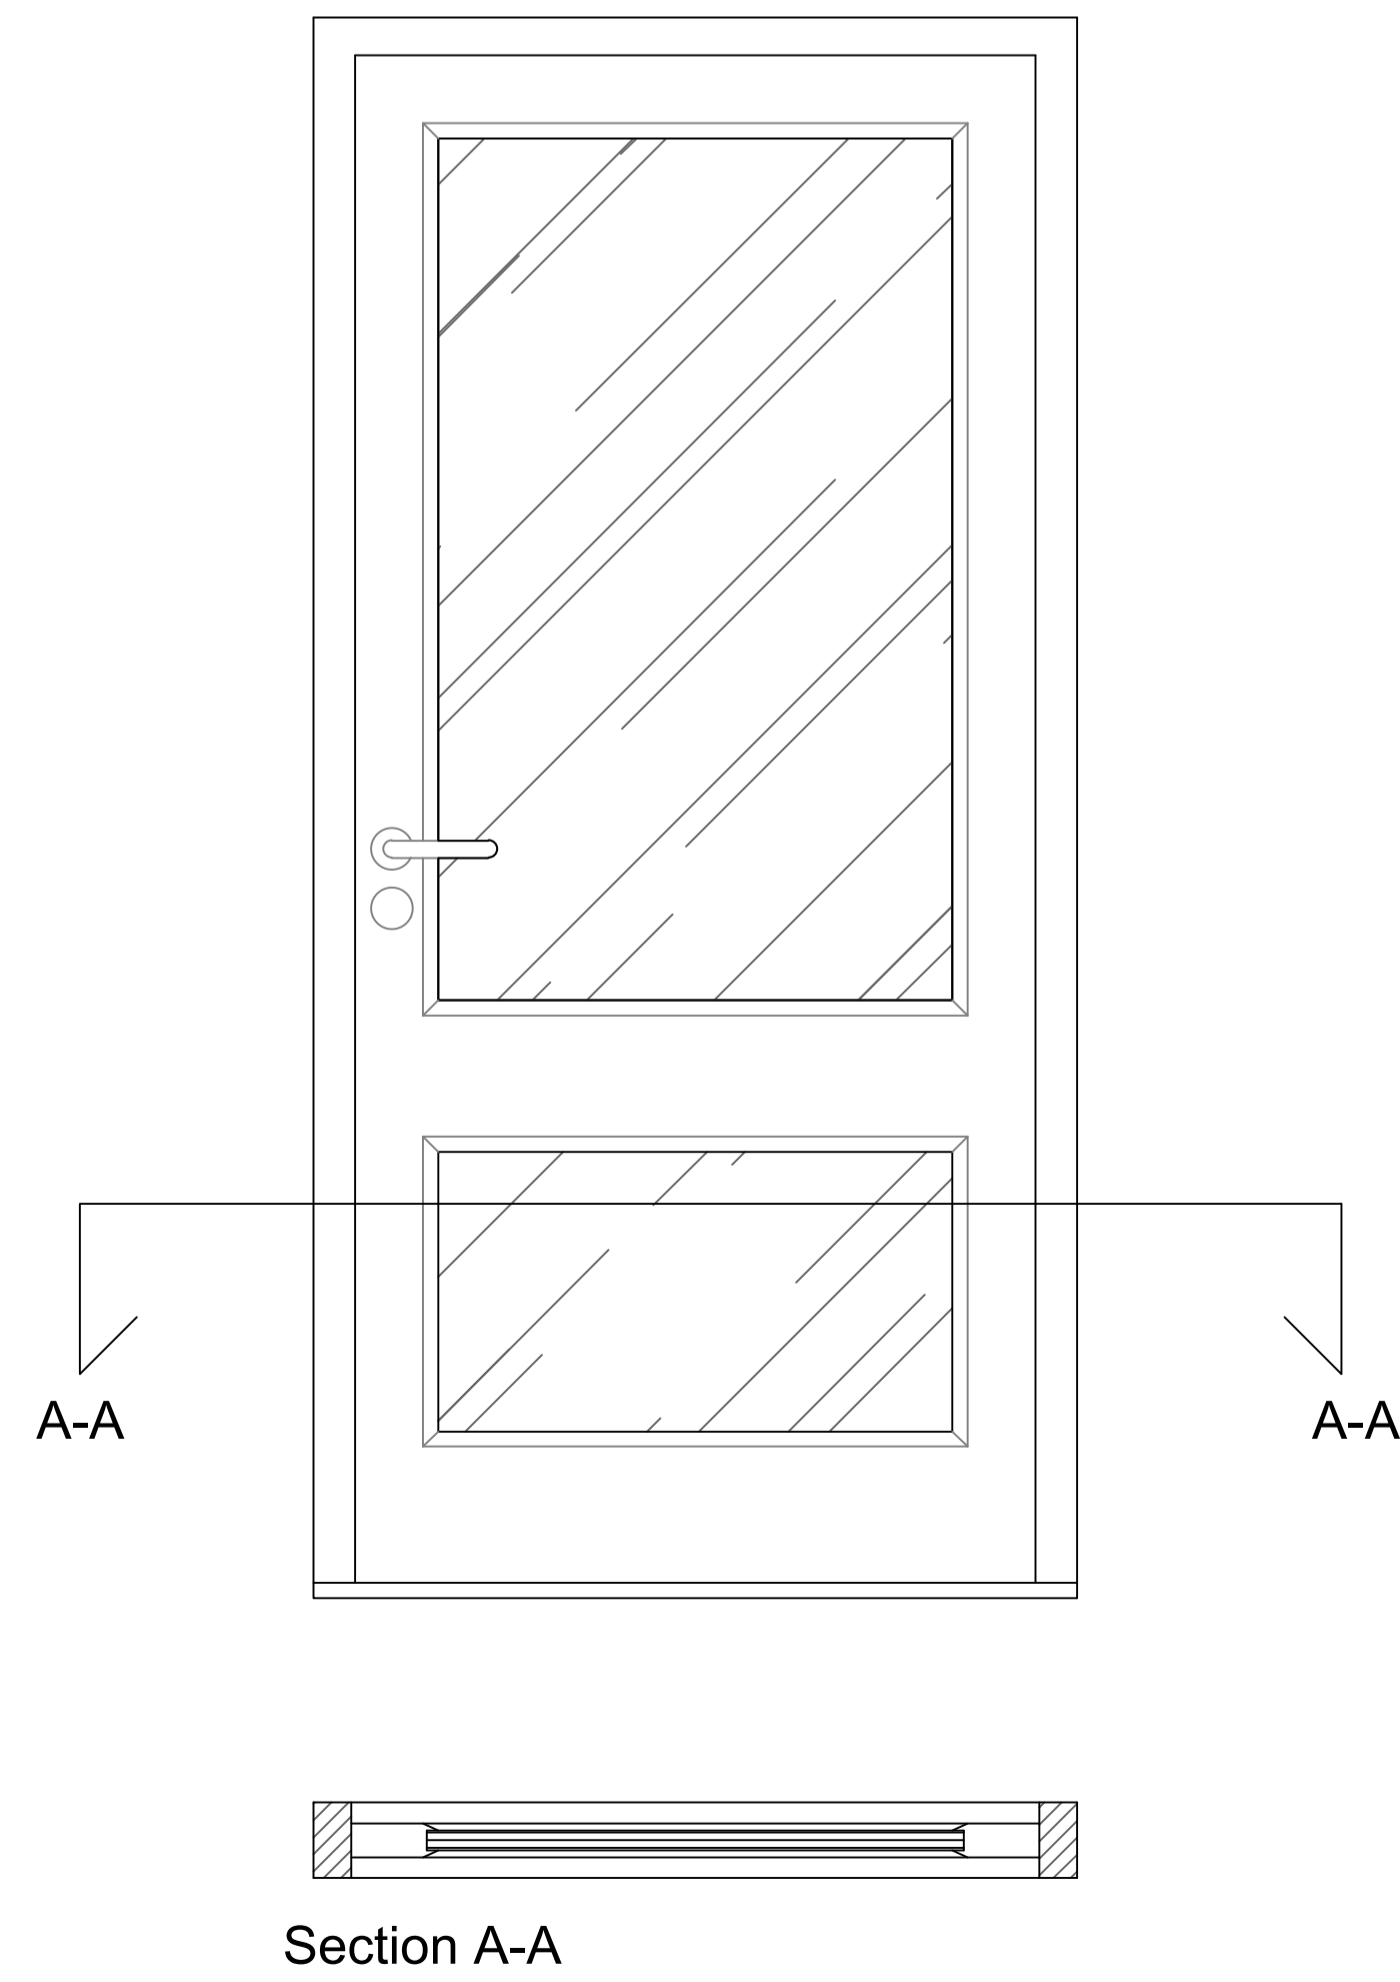

Existing Timber Framed Doors

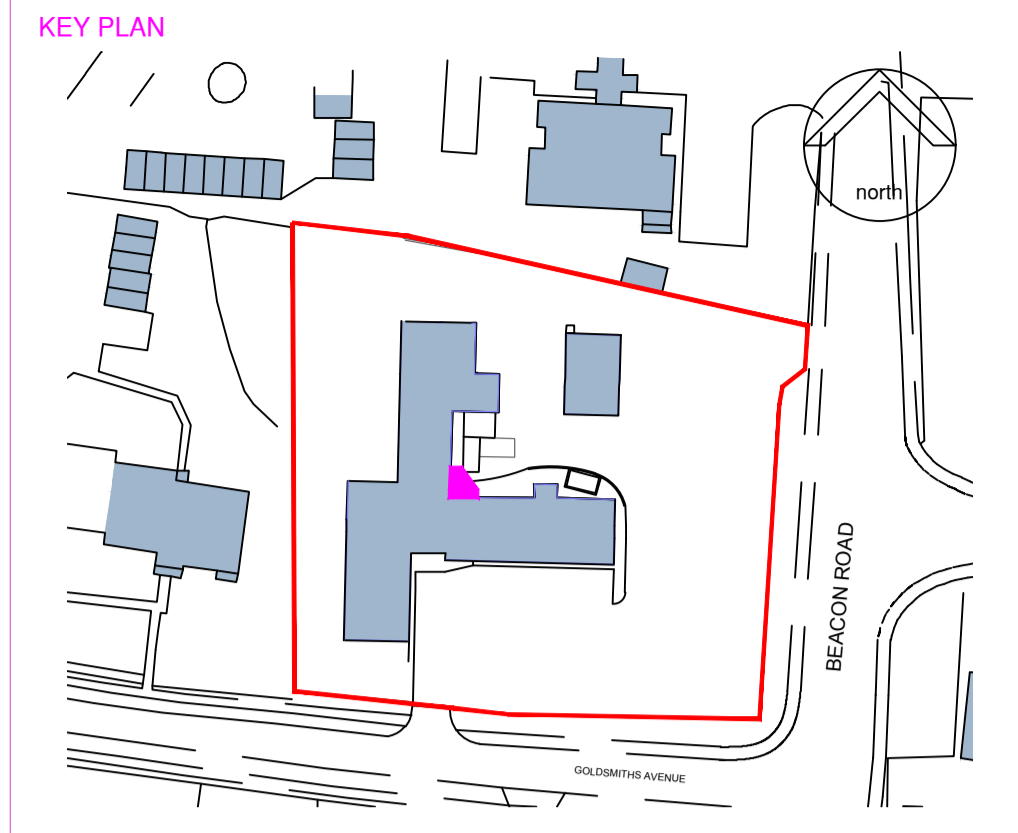

Proposed Aluminium Doors

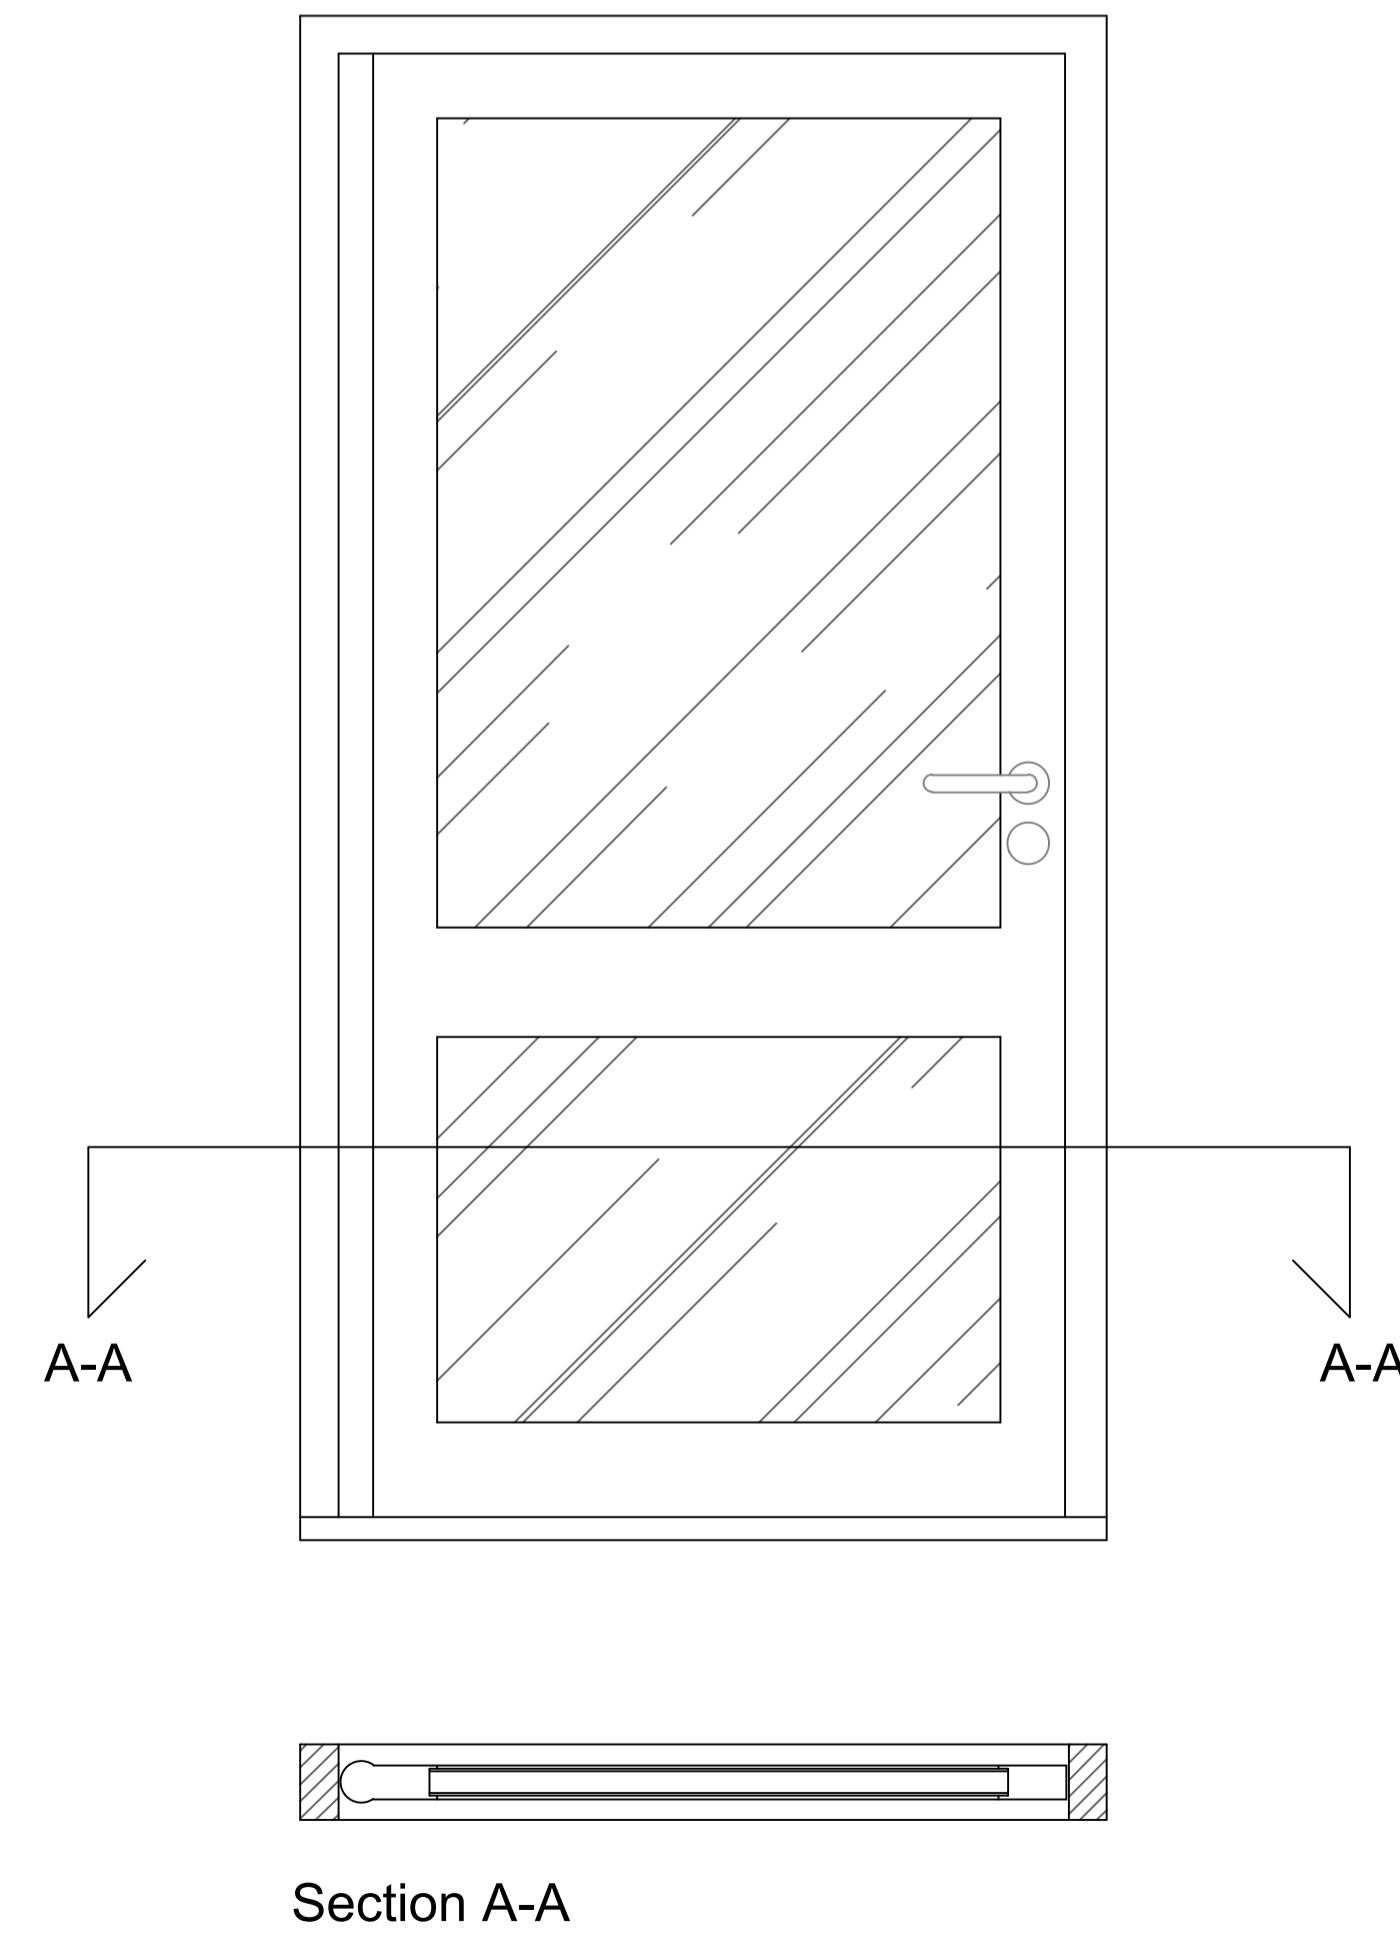

**NOTES:**  
 This drawing is produced for use in this project only and may not be used for any other purpose. NPS Property Consultants Ltd accept no liability for the use of this drawing other than the purpose for which it was intended in connection with this project as recorded on the title block. **Notes for Issue:** and File Status Code.  
 This drawing may not be reproduced in any form without prior written agreement.  
 Do not scale from the drawing, use written dimensions only.

REVISED BY:	DATE:	CHECKED BY:	DATE:
SCALE BAR			
PURPOSE OF ISSUE		CN	
FILE STATUS CODE		A	
© COPYRIGHT NPS GROUP <small>Ordinance Survey mapping reproduced by permission of 7777777 ADD &amp; Controller of HM Stationery Office Crown Copyright.</small>			A1
<b>Hamson Barron Smith</b>			
<small>Hamson Barron Smith          Townshend House          30 Crown Road, Norwich          Norfolk, NR1 3DT          TEL: 01603 227120          EMAIL: mark.payne@hamsonbarronsmith.com</small>			
CLIENT <b>East Sussex County Council</b>			
PROJECT <b>Hookstead HFE, Crowborough          Refurbishment Project</b>			
TITLE <b>Door Detail          Existing &amp; Proposed</b>			
SCALES 1:10	DATE Oct 17	DRAWN MP	CHECKED DB
FILE / DRAWING NAME		UNIQUE NR	REV CODE
PROJECT NR <b>16-1-1286</b>	DRAWING FIELDS	<b>015</b>	