
CDM 2015 Health & Safety Information:

This information relates only to 'Significant Hazards' identified on this drawing and is to be read in conjunction with the Designer's Hazard Register.

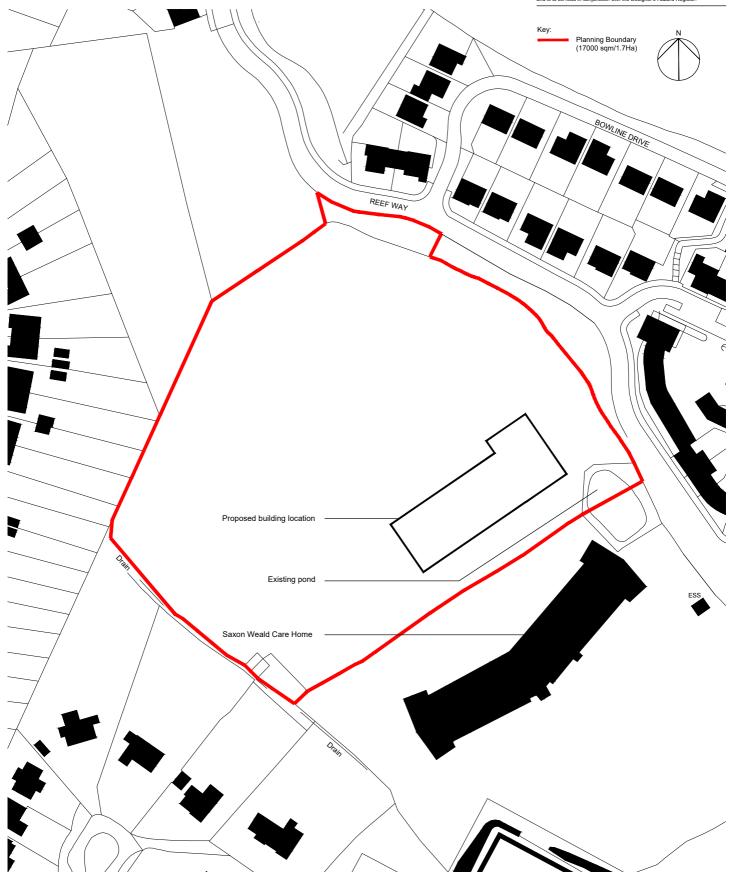

Willmott Dixon

Reef Way SEMH School

Drawing Title

Site Location Plan 1:1250

 Drawn
 Checked
 Date

 EL
 EC
 22.03.19

 Job No
 Drawing No
 Rev

 6667
 001
 P1

Scale 1:1250 @ A4 metres 10 20 30 40 5

APPROVAL

P1 P0		Planning issue Draft Planning issue	EL EL	EC EC	
Rev	Date	Revision Details	Dr	Ch	



London: 76 Great Suffolk Street
London, SE1 0B
T 0207 928 2773 E london@ecearchitecture.co
Brossex: Brooklyn Chambers, 11 Goring Roa
Worthing, West Sussex, BN12 4A,
T 01903 24877 E sussex/@ecearchitecture.co
Bristol: Westworks, Colston Towe
Colston Street, Bristol, BS1 4X/

Bristol: Westworks, Colston Tower
Colston Street, Bristol, BS1 4XE
T 0117 214 1101 E bristol@ecewestworks.com

ECE Architecture
www.eearchitecture.com