

THIS DRAWING IS TO BE READ IN CONJUNCTION WITH ALL RELEVANT ENGINEERS', ARCHITECTS' AND SPECIALISTS' DRAWINGS AND THE SPECIFICATION.

DESIGN INFORMATION FROM OTHER DISCIPLINES SHOWN ON THIS DRAWING IS FOR COORDINATION PURPOSES ONLY

DO NOT SCALE FROM THIS DRAWING MANUALLY OR ELECTRONICALLY. WRITTEN PERMISSION MUST BE OBTAINED FROM MLM PRIOR TO SCALING ELECTRONICALLY OR USING THIS ELECTRONIC FILE.

NOTES

CONSTRUCTION (DESIGN AND MANAGEMENT) REGULATIONS 2015 DESIGNERS RISK INFORMATION

IN ACCORDANCE WITH THE CONSTRUCTION (DESIGN AND MANAGEMENT) REGULATIONS THE HAZARDS AND RISKS ASSOCIATED WITH CONSTRUCTING MAINTAINING AND CLEANING THE STRUCTURE HAVE BEEN ASSESSED.

THE DESIGN SOLUTION HAS MITIGATED THESE WHERE POSSIBLE, HOWEVER, RESIDUAL/ UNUSUAL HAZARDS OR RISKS IDENTIFIED HAVE BEEN RECORDED IN THE DESIGNERS RISK INFORMATION SPECIFIC TO THE PROJECT.

ASSUMPTIONS MADE ABOUT THE METHOD OF CONSTRUCTION, MAINTENANCE AND DEMOLITION HAVE BEEN STATED WHERE THESE FORM AN INTEGRAL PART OF MANAGING THE RISKS AND HAZARDS, HOWEVER, THIS DOES NOT RESTRICT THE CONTRACTOR TO THESE METHODS ALONE.

IT IS UNDERSTOOD THAT A COMPETENT CONTRACTOR WILL CARRY OUT CONSTRUCTION, MAINTENANCE AND DEMOLITION WORK IN ACCORDANCE WITH RECOGNISED GOOD INDUSTRY PRACTICE.

1. **BURIED SERVICES:** THE CONTRACTOR SHOULD REFER TO ALL CURRENT SERVICES INFORMATION COLLATED BY THE PRINCIPAL DESIGNER AND IS ADVISED TO UNDERTAKE HIS OWN ON-SITE SEARCHES/SURVEYS TO CHECK LOCATIONS OF THESE AND FOR ANY FURTHER SERVICES. ALL SERVICES IDENTIFIED SHOULD BE RECORDED AND MARKED OUT ON SITE.

2. **PUBLIC HIGHWAY:** WORKS TO BE UNDERTAKEN WITHIN / CLOSE TO EXISTING PUBLIC HIGHWAY (REF WAY). CONTRACTOR TO ENSURE AREAS OF WORKS ARE ADEQUATELY PROTECTED AT ALL TIMES AND ENSURE SUITABLE TRAFFIC MANAGEMENT IS IN PLACE.

3. **DEEP EXCAVATIONS:** CULVERT WORKS REQUIRED DEEP EXCAVATIONS. CONTRACTOR TO ENSURE ALL EXCAVATIONS ARE STABLE AND THAT ALL EXCAVATIONS ARE ADEQUATELY FENCED AND PROTECTED AT ALL TIMES.

THE ABOVE NOTES REFER SPECIFICALLY TO THE INFORMATION SHOWN ON THIS DRAWING AS DESIGNERS.
PLEASE REFER TO THE DESIGNERS RISK INFORMATION FOR FURTHER CLARIFICATION AND THOSE RELEVANT TO OTHER DISCIPLINES.

P01	17.03.20	FIRST ISSUE	AL	AJF	AJF
REV	DATE	REVISION	MADE	CHK	APP

PURPOSE OF ISSUE

PRELIMINARY

STATUS **S3** SUITABLE FOR **REVIEW AND COMMENT**



Connect 38,
1 Dover Place, Ashford,
Kent, TN23 1FB
Tel: 01233 610530
Website: www.mlmgroup.com

CLIENT





WILLMOTT DIXON

PROJECT
**REEF SCHOOL
REEF WAY
HAILSHAM**

DRAWING TITLE
VISIBILITY SPLAY ELEVATION

SCALE	DRAWN/DESIGN	MLM REF	REVISION
1:100 @A1	DK	619953	P01

PROJECT	ORIGINATOR	VOLUME/ SYSTEM	LEVELS & LOCATIONS	TYPE	ROLE	NUMBER
619953-MLM-ZZ	-XX	-DR	-C	-0005		

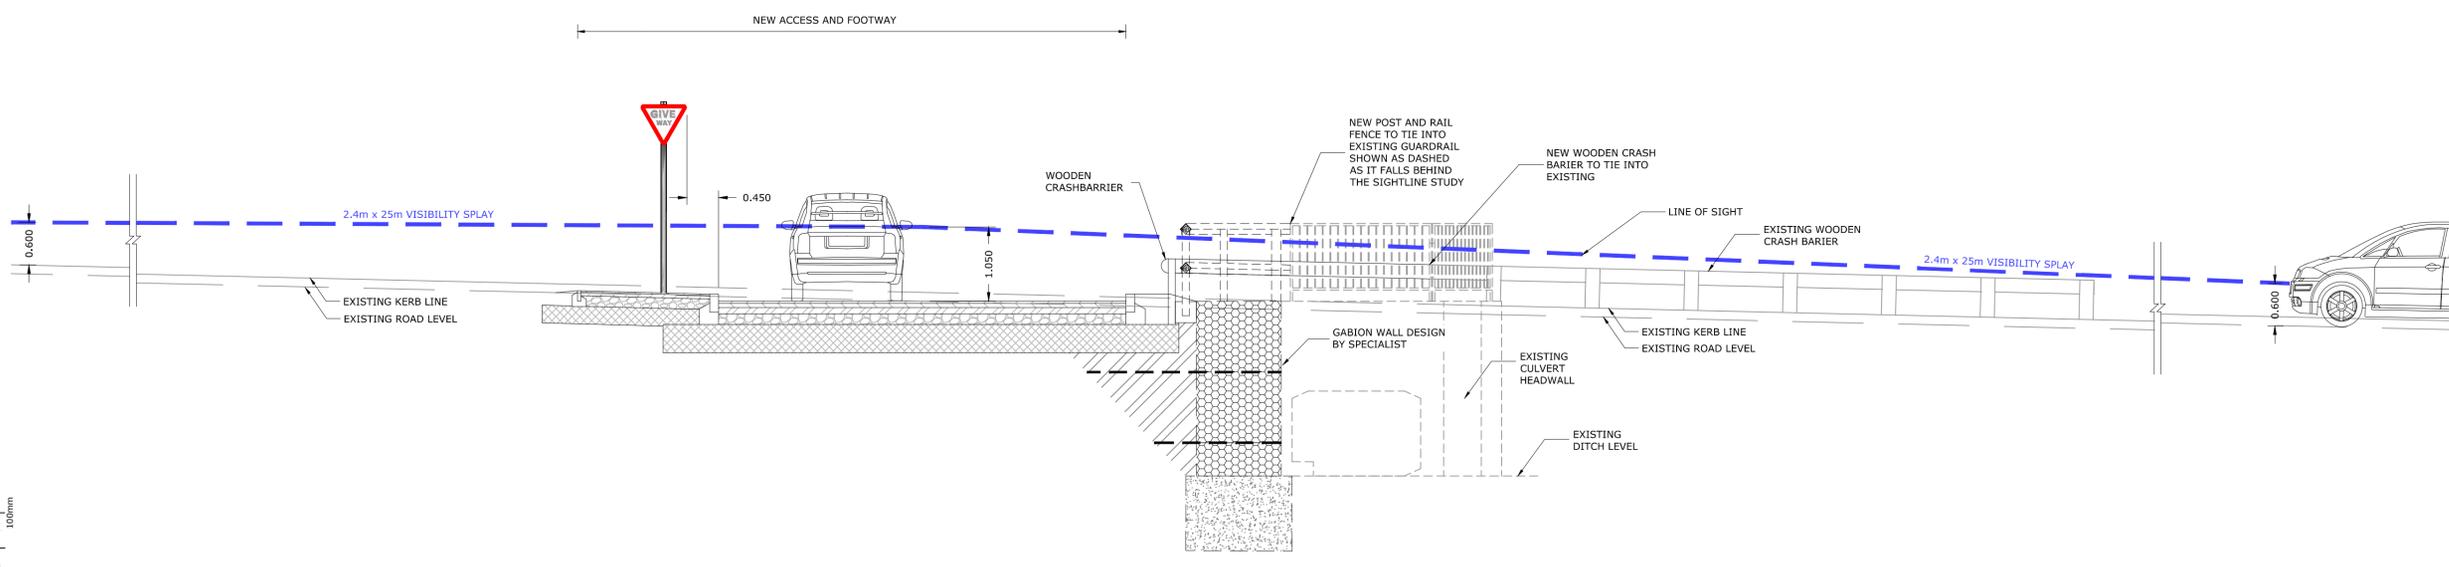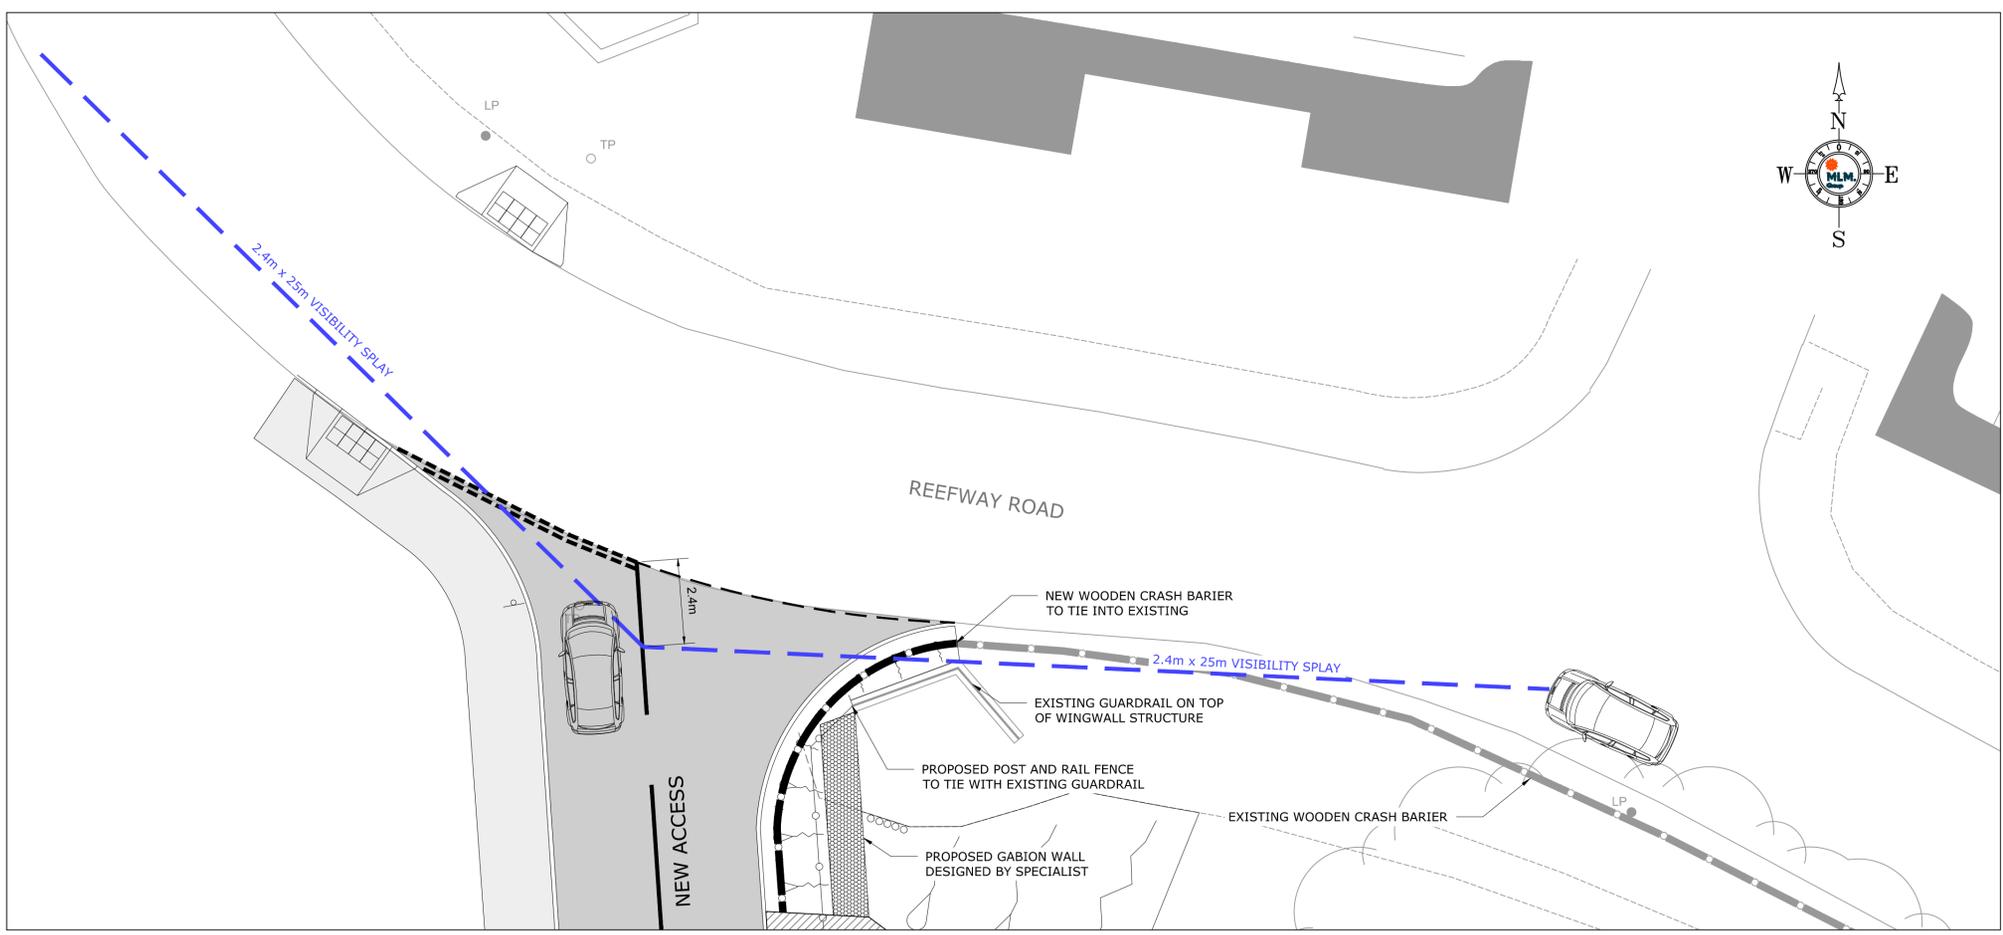

**ELEVATION
1:50**

