
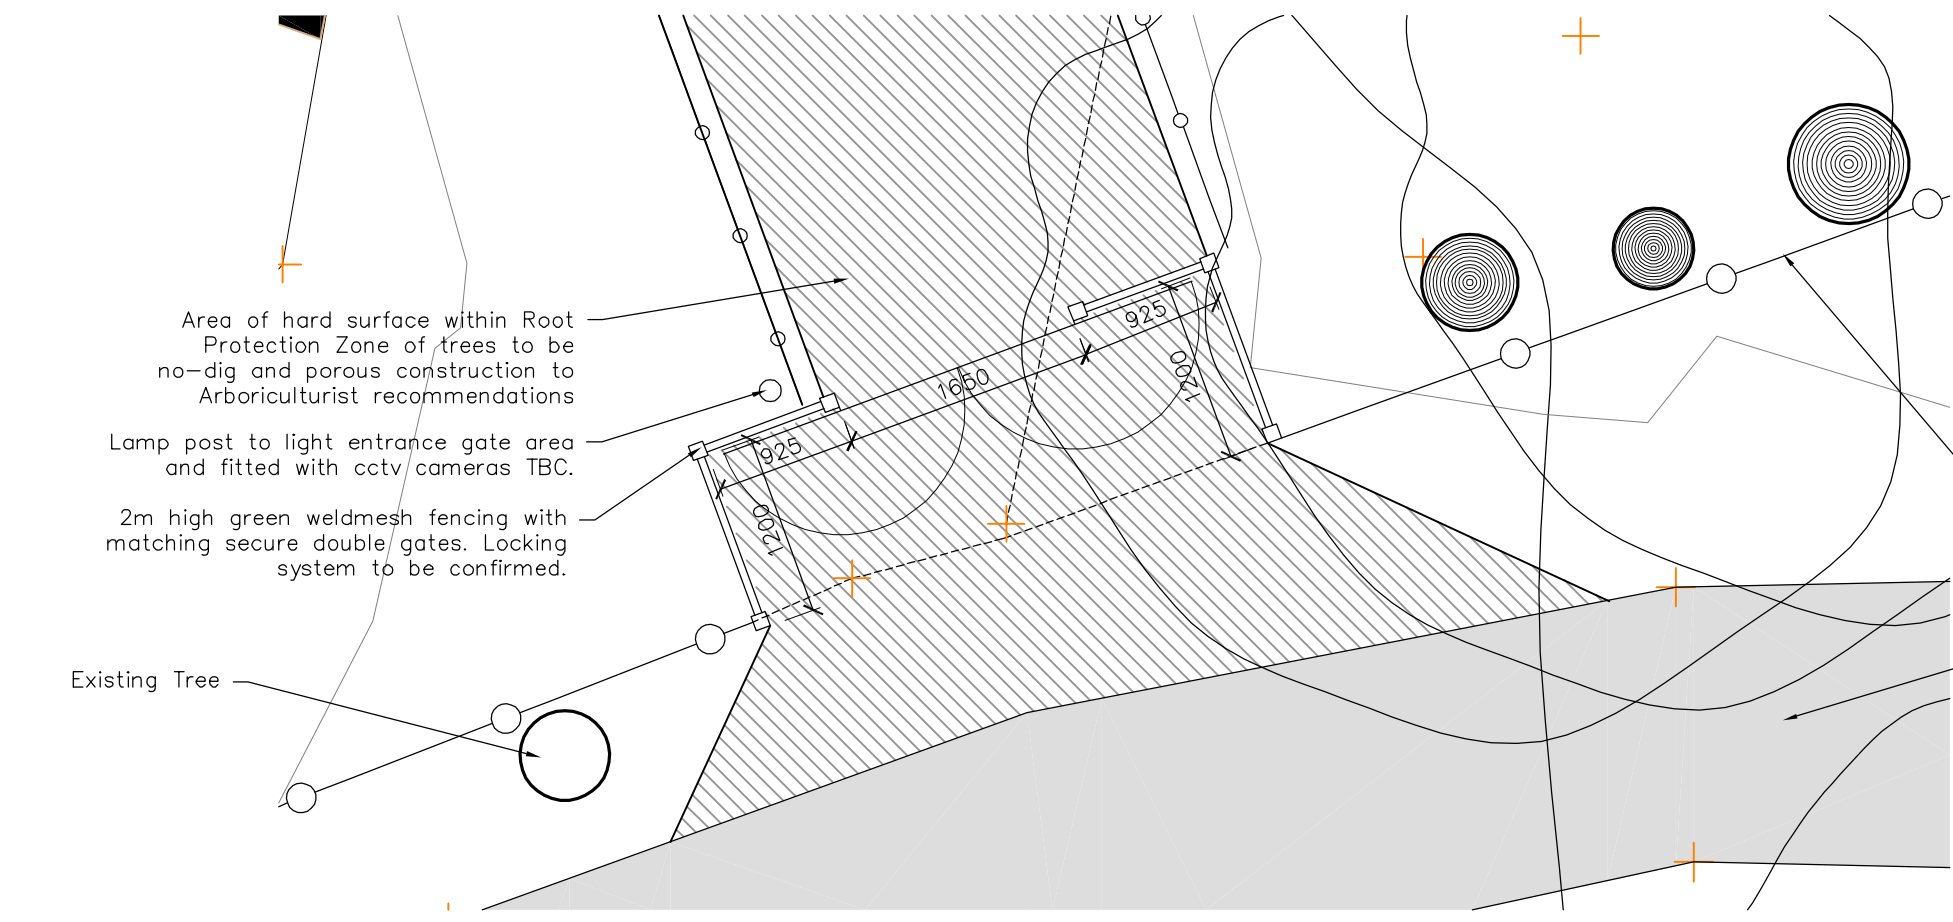
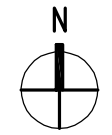




New Cuckoo Trail Entrance Gate and Access Path Layout

Scale 1:100

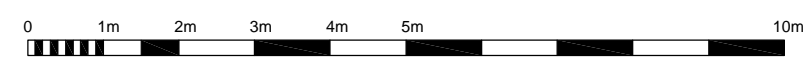

Entrance Gate Layout

Scale 1:50

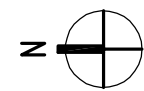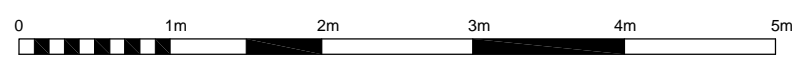

Note:
Do not scale this drawing.
All levels and dimensions are to be checked on site.
This drawing is to be read in conjunction with all relevant consultants' requirements, drawings and specifications.
Any discrepancies between consultants' drawings to be reported to the Contract Administrator before any relevant work commences.

Rev	Date	Description	Drawn	Checked	Status
-	17.06.20	First Issue	RM	PH	
-					
-					
-					
-					

PRELIMINARY	Hailsham Community College Academy Trust - Expansion Proposals	
	Proposed Cuckoo Trail Access Gate	
	Scale: 1:100/50 @ A3	Ref Number: 4737-MBA-00-XX-DR-A-1017-S1
	Rev: P01	

MILLERBOURNE ARCHITECTS
332 Kingway
Hove East Sussex
BN3 4QW
T: 01273 411399
design@miller-bourne.co.uk