



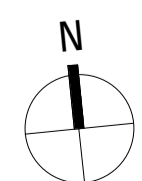

Ground Floor GA Plan
1 : 100

Note:
Do not scale this drawing.
All levels and dimensions are to be checked on site.
This drawing is to be read in conjunction with all relevant consultants' requirements, drawings and specifications.
Any discrepancies between consultants' drawings to be reported to the Contract Administrator before any relevant work commences.

Notes

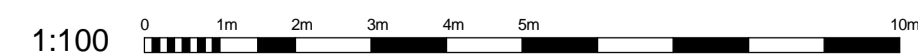

- Art
- Science
- Basic Teaching
- SEN Facility
- Staff Area
- Storage
- Circulation
- Sanitary Accommodation

Rev	Date	Description	Drawn	Checked
A	05.06.20	First Issue	SC	RM
B	06.07.20	SEN and toilets areas revised, room layouts added. Plant Room moved to Block C.	SC	RM
C	10.07.20	Ground levels added. Canopies added.	SC	RM
D	14.07.20	Department key added. PLANNING ISSUE.	SC	RM

Hailsham Community College
New Building Ground Floor GA Plan
Scale: 1 : 100@ A1
Dwg Ref: 4737-MBA-NB-GF-DR-A-1020-D

MILLERBOURNE
ARCHITECTS
332 Kingsway
Hove East Sussex
BN3 4QW
t: 01273 411399
design@miller-bourne.co.uk