


**NEW SANITARY FITTINGS**

1. Drop Down Rail
2. Foldable Shower Seat
3. Shower
4. Retractable Shower/ Privacy Curtain
5. Vertical / Horizontal grab Rail
6. WC
7. Sanitary Towel Dispenser
8. Large Sanitary Disposal Bin
9. Changing Bench
10. Wide paper roll dispenser
11. Hand Drier
12. Wash Basin
13. Soap Dispenser
14. Paper Towel Dispenser
15. Full Length Mirror

**PROPOSED HYGIENE ROOM PLAN 1:25**

Note:  
Do not scale this drawing.  
All levels and dimensions are to be checked on site.  
This drawing is to be read in conjunction with all relevant consultants' requirements, drawings and specifications.  
Any discrepancies between consultants' drawings to be reported to the Contract Administrator before any relevant work commences.

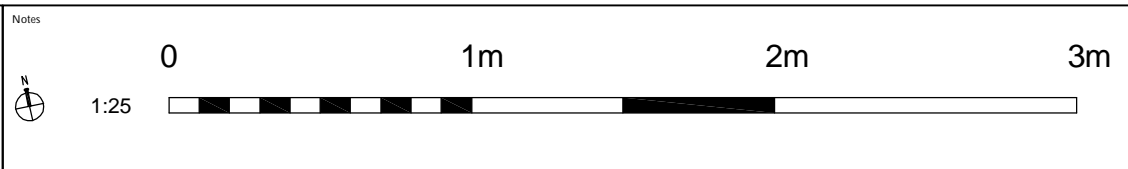

Rev	Date	Description	Drawn	Checked	Status
-	26.06.20	First Issue	MP	RM	

Hailsham Community College  
Block A North - Hygiene Room Proposed Plan  
Scale: 1:25 @ A3  
Ref Number: 4737-MBA-MN-GF-DR-A-1062-S1  
Rev: A

**MILLERBOURNE ARCHITECTS**  
332 Kingsway  
Hove East Sussex  
BN3 4QW  
T: 01273 411399  
design@miller-bourne.co.uk