



BLOCK C - EXISTING PLAN

Note:  
Do not scale this drawing.  
All levels and dimensions are to be checked on site.  
This drawing is to be read in conjunction with all relevant consultants' requirements, drawings and specifications.  
Any discrepancies between consultants' drawings to be reported to the Contract Administrator before any relevant work commences.

Notes

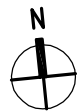

Scale 1:200

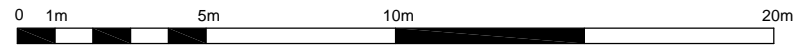

Copyright 2018 Miller Bourne

Rev	Date	Description	Drawn	Checked	Status
A	23.06.20	First Issue	ES	RM	

<b>INFORMATION</b>	Hailsham Community College	
	Block C - Craft Block Existing Plan	
	Scale 1:200 @ A3	Ref Number 4737-MBA-CB-GF-DR-A-1065-S1
		Rev A

**MILLERBOURNE**  
ARCHITECTS  
332 Kingway  
Hove East Sussex  
BN3 4QW  
T: 01273 411399  
design@miller-bourne.co.uk