


Note:
 All levels and dimensions are to be checked on site.
 This drawing is to be read in conjunction with all relevant consultants' requirements, drawings and specifications.
 Any discrepancies between consultants' drawings to be reported to the Contract Administrator before any relevant work commences.

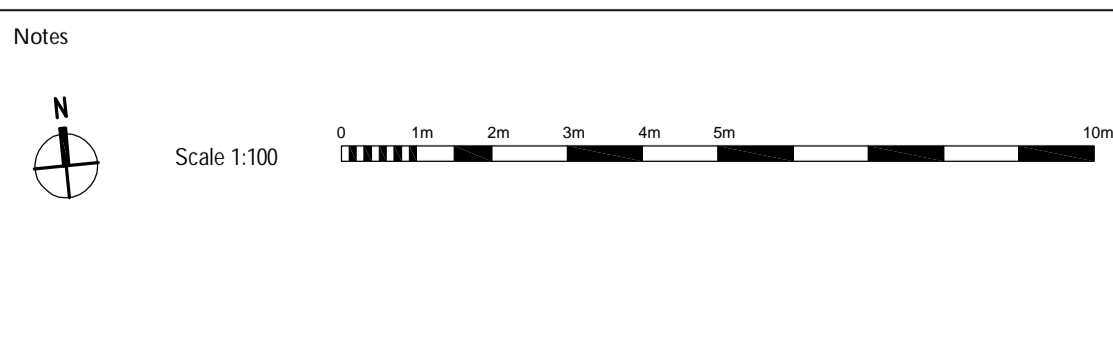

Rev	Date	Description	Drawn	Checked	Status
-	17.06.20	First Issue	PSH	RM	
A	25.06.20	Single external escape door added to north Food Tech room	ES	PSH	
B	26.06.20	Store between Sociology classrooms demolished. Food Tech store demolished, new stores / prep to east, wood store configured	PSH	RM	
C	06.07.20	Gridlines added (Based on 1974 original). New plant room extended 2m westwards; existing plant room removed.	PSH	RM	
D	10.07.20	Three north stores combined, new external doors from wood store; wall removed from textile office shower	PSH	RM	

INFORMATION

HAILSHAM COMMUNITY COLLEGE

Block C - Craft Block (Reconfigured)
 Proposed Plan

Scale: 1:100@A1
 Draw: 4737-MBA-CB-GF-DR-A-1066-S1-D

MILLERBOURNE
 ARCHITECTS

332 Kingsway
 Hove East Sussex
 BN3 4QW
 T: 01273 411399
 design@miller-bourne.co.uk