


BLOCK C - PROPOSED SOUTH ELEVATION

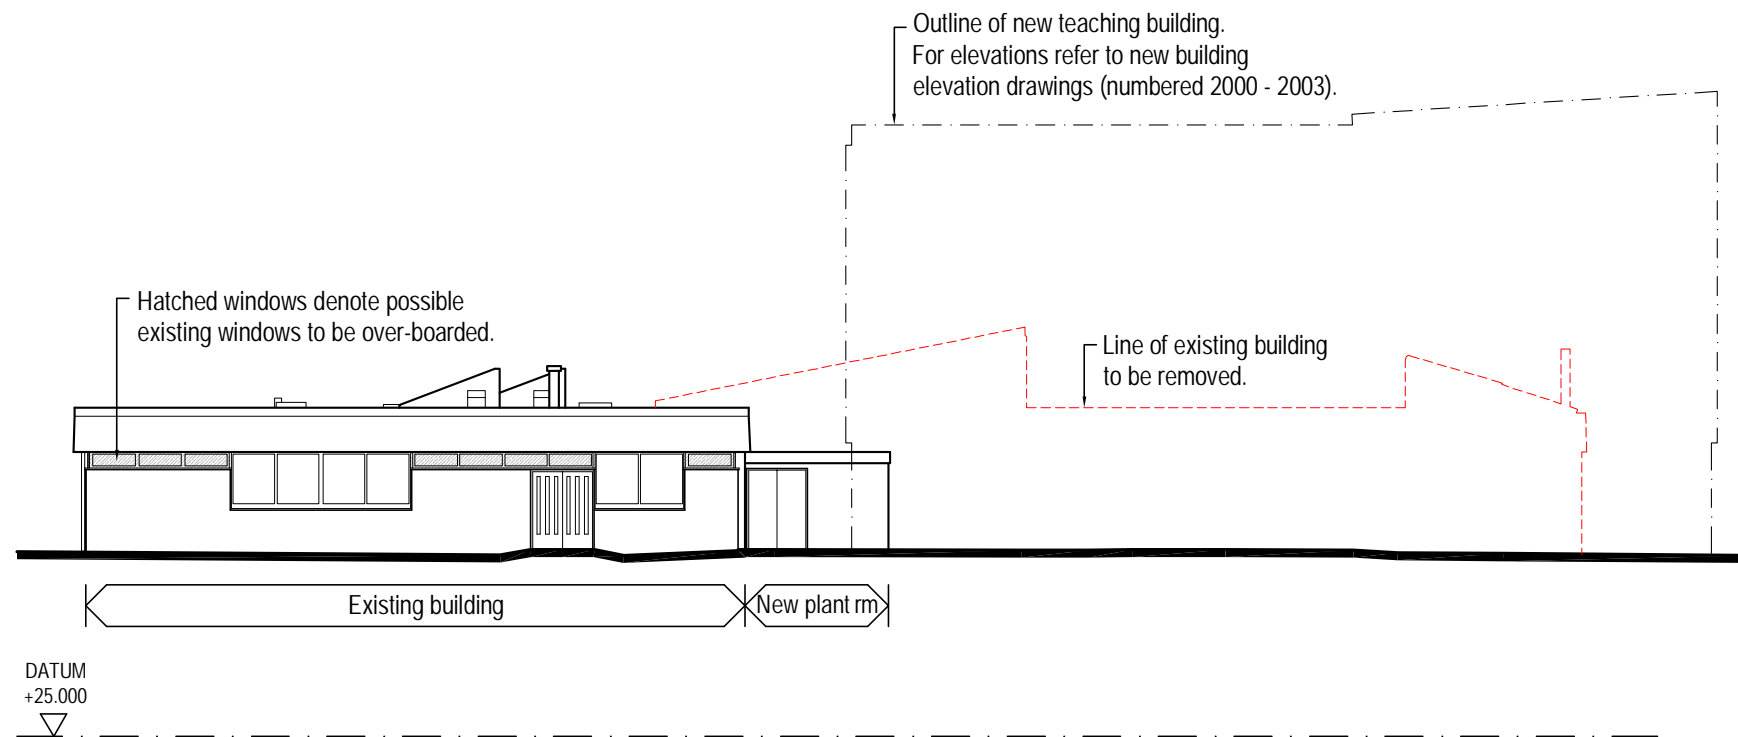

KEY:

- - - - - Line of existing building to be removed.
- Outline of new teaching building
- Possible existing windows to be over-boarded.

NOTES:

1. Windows on remaining existing building are to be replaced.

BLOCK C - PROPOSED EAST ELEVATION