


BLOCK C - PROPOSED NORTH ELEVATION

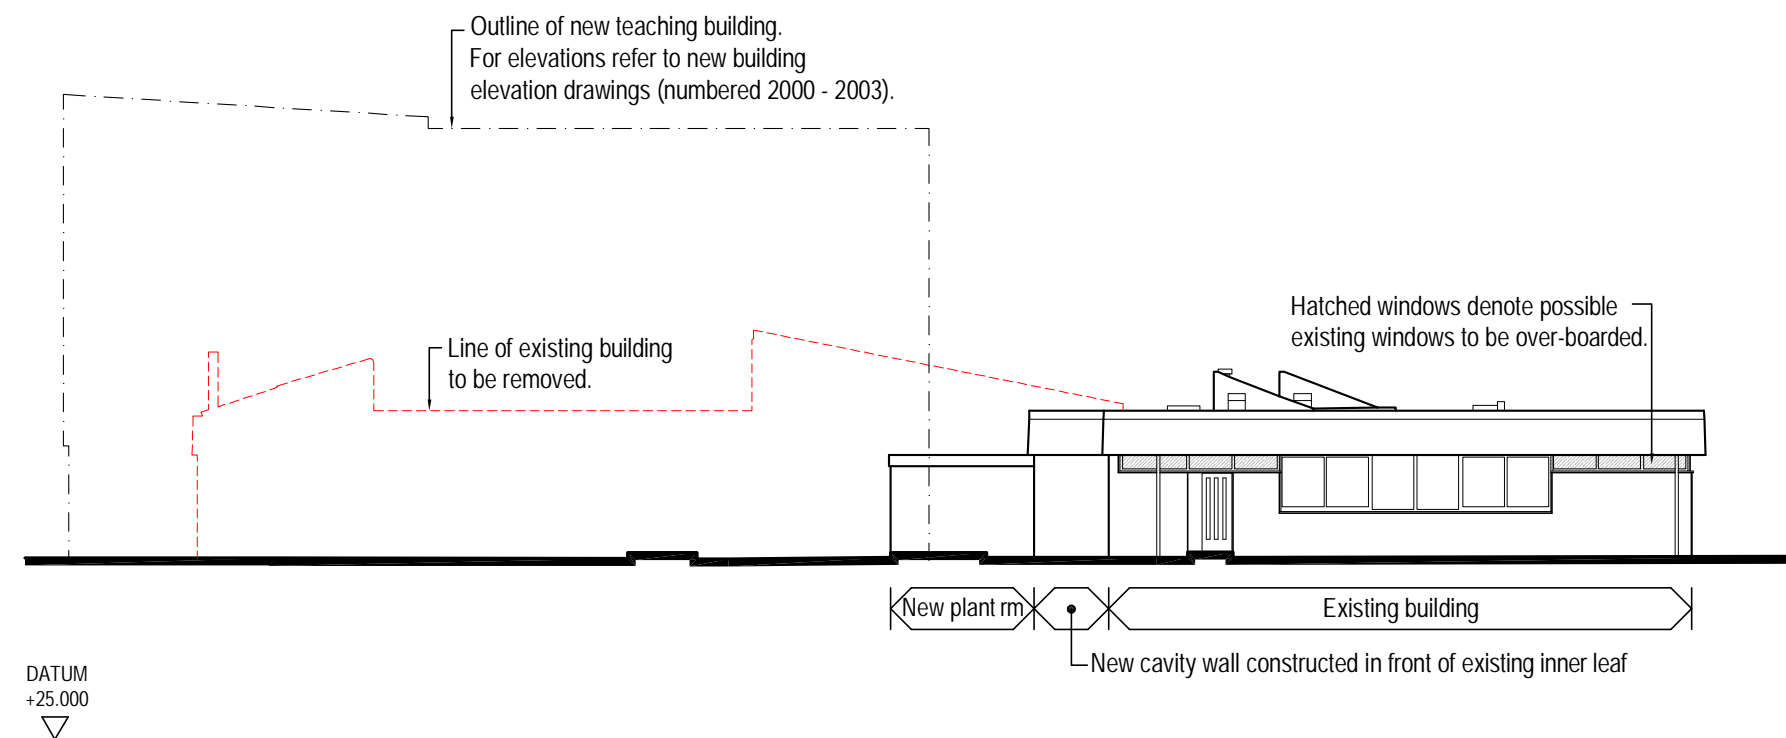

BLOCK C - PROPOSED WEST ELEVATION

KEY:

- - - - Line of existing building to be removed.
- - - - Outline of new teaching building
- Possible existing windows to be over-boarded.

NOTES:

1. Windows on remaining existing building are to be replaced.