




SECTION A - PROPOSED

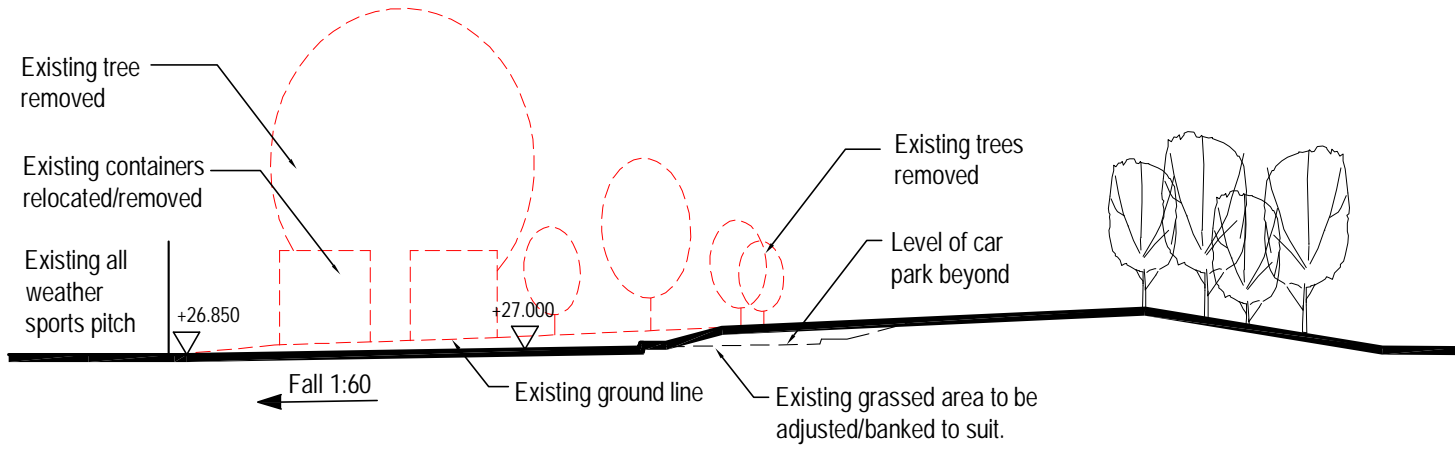

SECTION B - PROPOSED

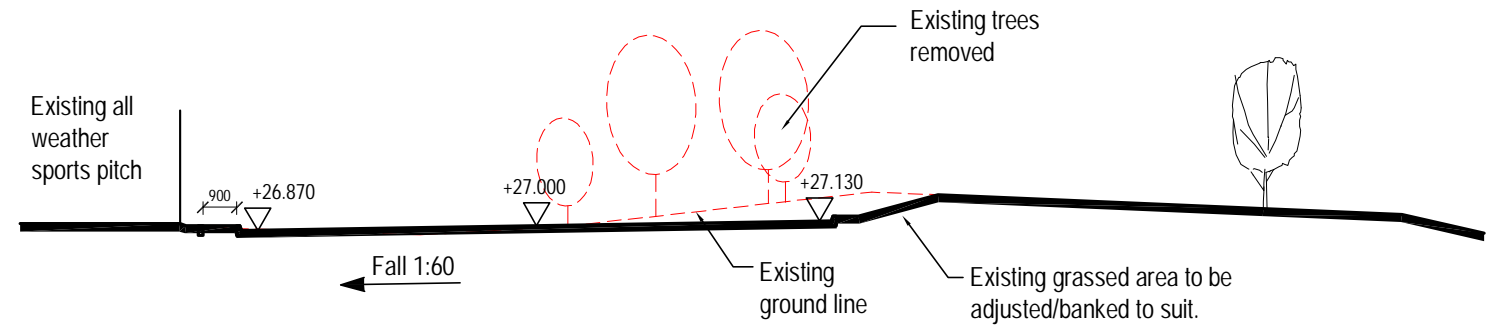


SECTION C - PROPOSED

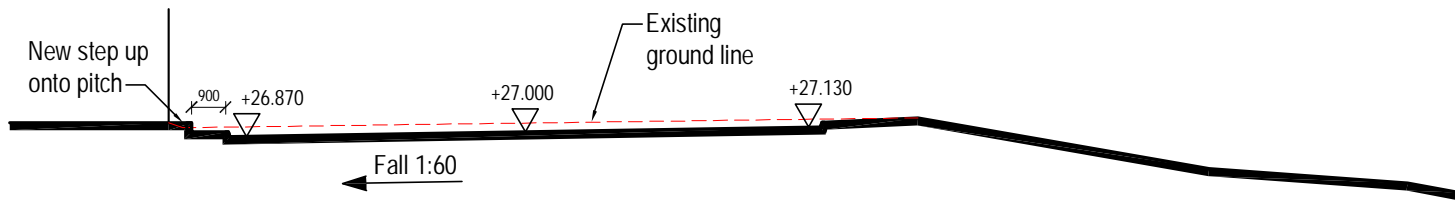

SECTION D - PROPOSED

Note:
Do not scale this drawing.
All levels and dimensions are to be checked on site.
This drawing is to be read in conjunction with all relevant consultants' requirements, drawings and specifications.
Any discrepancies between consultants' drawings to be reported to the Contract Administrator before any relevant work commences.

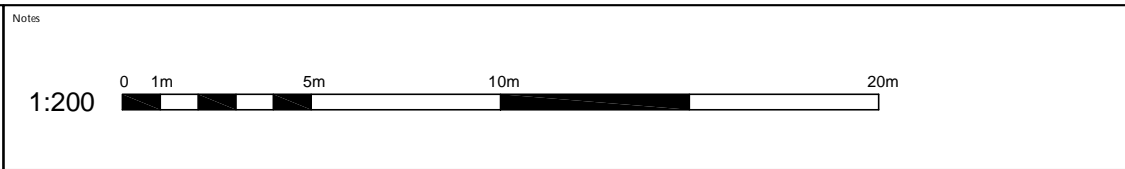

Rev	Date	Description	Drawn	Checked	Status
-	03.06.20	First Issue	ES	RM	
A	25.06.20	New steps added. Issued for information.	ES	RM	

INFORMATION	Hailsham Community College	
	New Car Park Proposed Site Sections	
	Scale: 1:200 @ A3	Ref Number: 4737-MBA-00-XX-DR-A-3006-S1

MILLERBOURNE
ARCHITECTS

332 Kingsway
Hove East Sussex
BN3 4QW
T: 01273 411399
design@miller-bourne.co.uk