

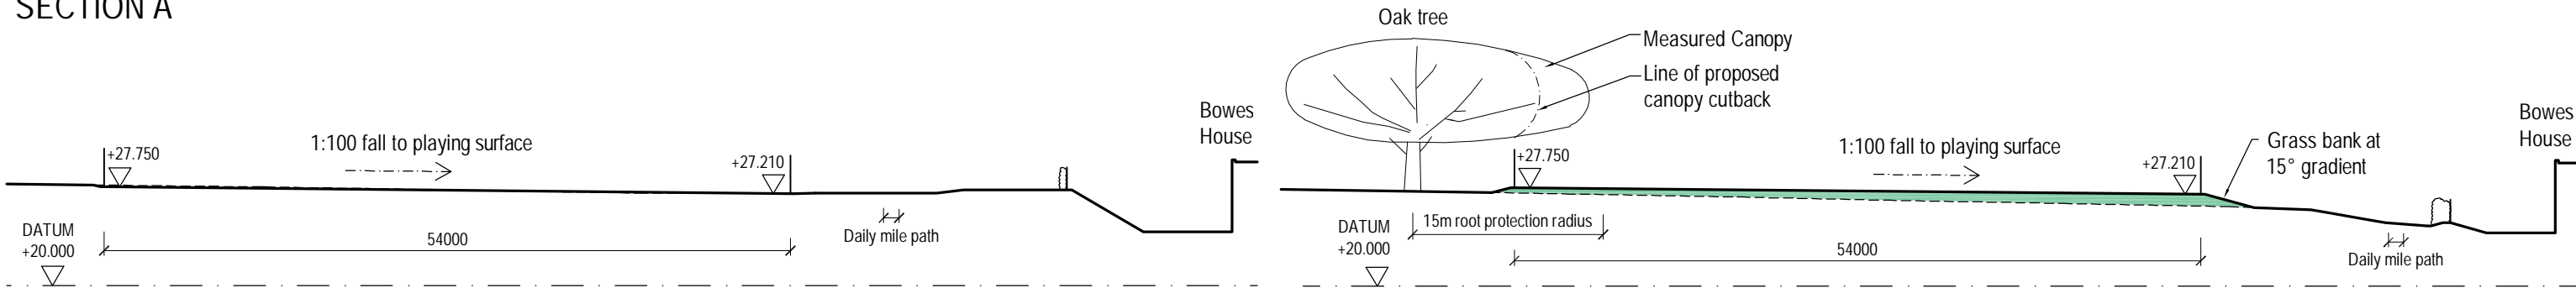


SECTION A

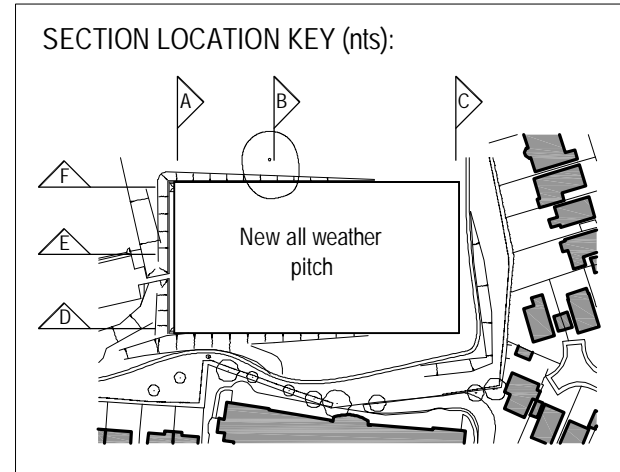


SECTION B


SECTION C

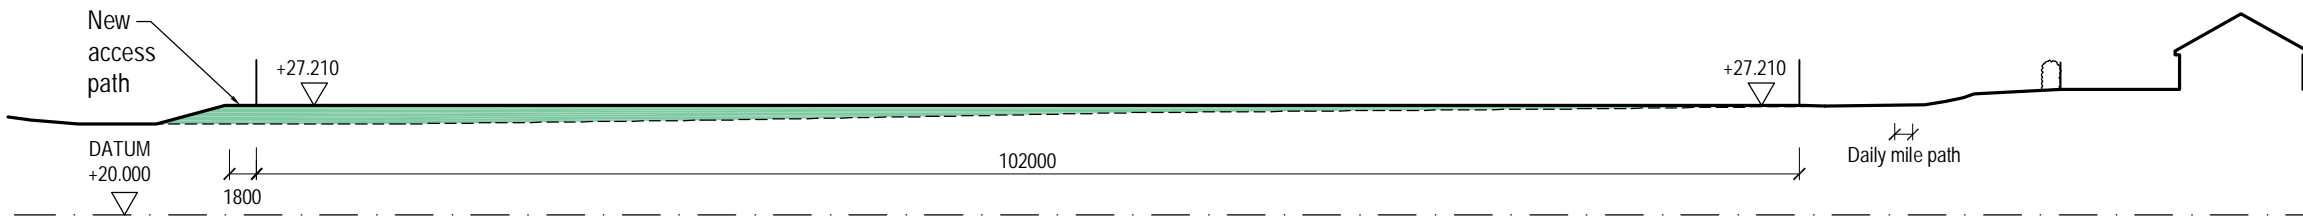

SECTION D

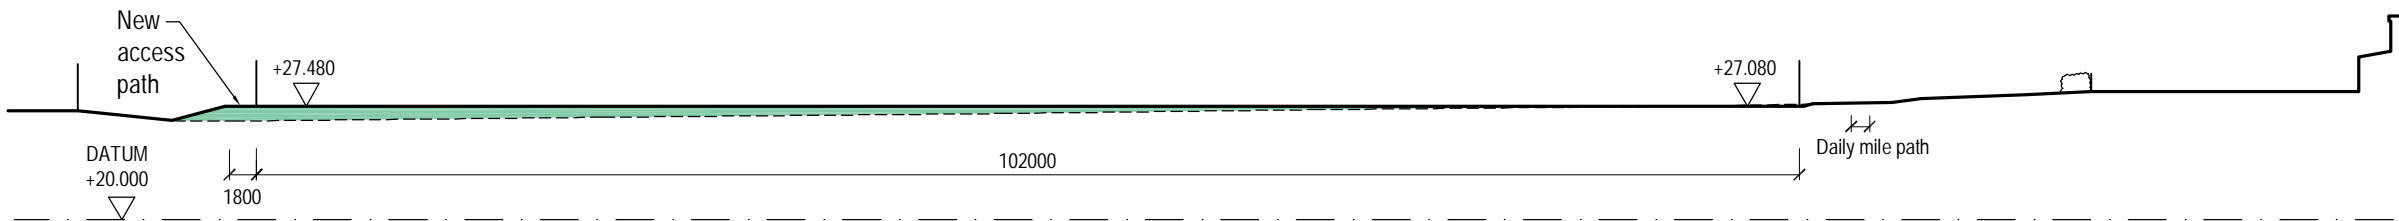

SECTION E

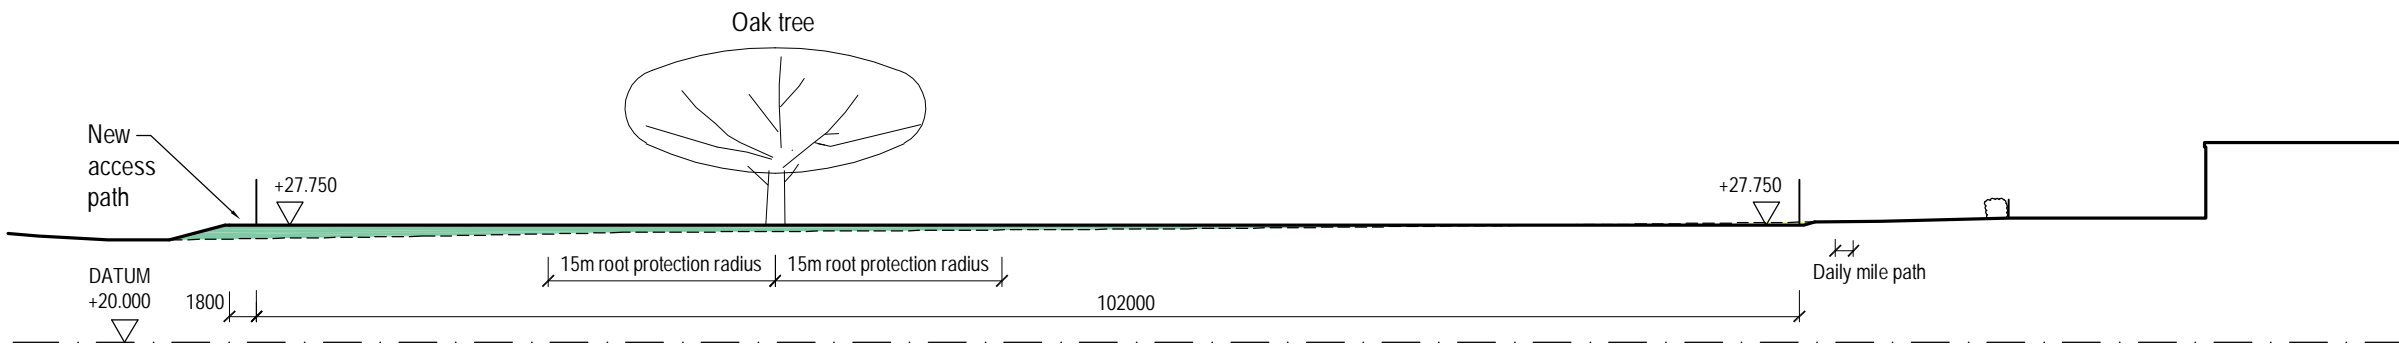

SECTION F

**KEY:**

- Cut: Ground level to be reduced
- Fill: Ground level to be increased
- Proposed ground line
- Existing ground line

Note:  
Do not scale this drawing.  
All levels and dimensions are to be checked on site.  
This drawing is to be read in conjunction with all relevant consultants' requirements, drawings and specifications.  
Any discrepancies between consultants' drawings to be reported to the Contract Administrator before any relevant work commences.

Notes

1:500

Rev	Date	Description	Drawn	Checked	Status
-	03.06.20	First Issue	ES	RM	
A	25.06.20	Surrounding buildings added. Levels updated to reflect new contour information.	ES	RM	
B	17.07.20	Pitch width reduced, pitch levels amended. Oak tree and root protection noted.	ES	RM	

**INFORMATION**

Hailsham Community College

New All Weather Pitch Proposed Sections

Scale: 1:500 @ A3

Ref Number: 4737-MBA-00-XX-DR-A-3008-S1

Rev B

**MILLERBOURNE ARCHITECTS**

332 Kingway  
Hove East Sussex  
BN3 4QW  
T: 01273 411399  
design@miller-bourne.co.uk