



Section 1
1 : 100

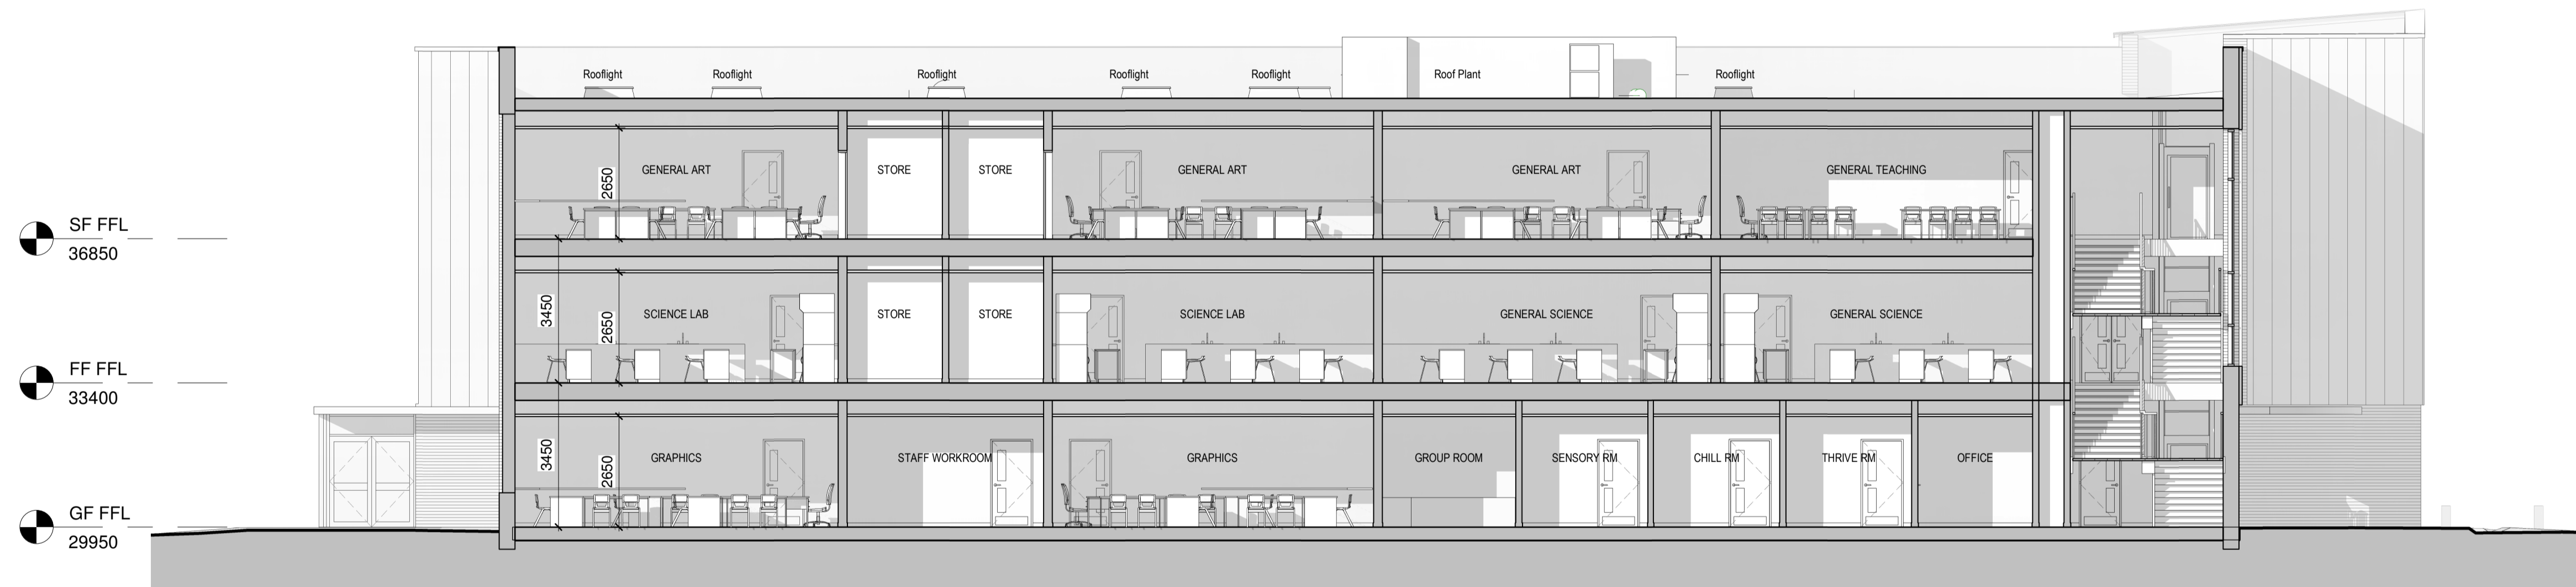

Section 2
1 : 100

Note:
Do not scale this drawing.
All levels and dimensions are to be checked on site.
This drawing is to be read in conjunction with all relevant consultants' requirements, drawings and specifications.
Any discrepancies between consultants' drawings to be reported to the Contract Administrator before any relevant work commences.

Notes

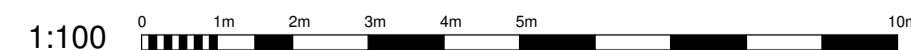

Rev	Date	Description	Drawn	Checked
A	07/14/20	First Issue	Author	Checker

Hailsham Community College	
New Building Sections - Planning	
Scale 1 : 100@ A1	Dwg Ref 4737-MBA-NB-00-DR-A-3100-S1-A

MILLERBOURNE
ARCHITECTS
332 Kingsway
Hove East Sussex
BN3 4QW
t: 01273 411399
design@miller-bourne.co.uk